


STIPULATION FOR REUSE  
THIS DOCUMENT IS PREPARED FOR  
USE ON A SPECIFIC PROJECT AT  
THE LOCATION AND DATE INDICATED  
HEREIN. IT IS THE PROPERTY OF  
HARRISON FRENCH & ASSOCIATES,  
LTD. AND IS NOT TO BE REPRODUCED,  
COPIED, OR TRANSMITTED IN ANY  
FORM OR BY ANY MEANS, ELECTRONIC  
OR MECHANICAL, INCLUDING PHOTOCOPYING,  
RECORDING, OR BY ANY INFORMATION  
SYSTEMS WITHOUT THE WRITTEN  
CONSENT OF HARRISON FRENCH &  
ASSOCIATES, LTD. ANY REUSE OF  
THIS DOCUMENT FOR ANY OTHER PROJECT  
IS STRICTLY PROHIBITED AND WILL BE  
CONSIDERED A VIOLATION OF THE  
LAW.


**NEW LONDON SHOPPING  
CENTER - COLONIAL  
BUILDING**  
300 NEWPORT ROAD  
NEW LONDON, NH 03257  
JOB NUMBER: 40-19-441000

ISSUE BLOCK


CHECKED BY: AS  
DRAWN BY: BRN  
DOCUMENT DATE: Issue Date

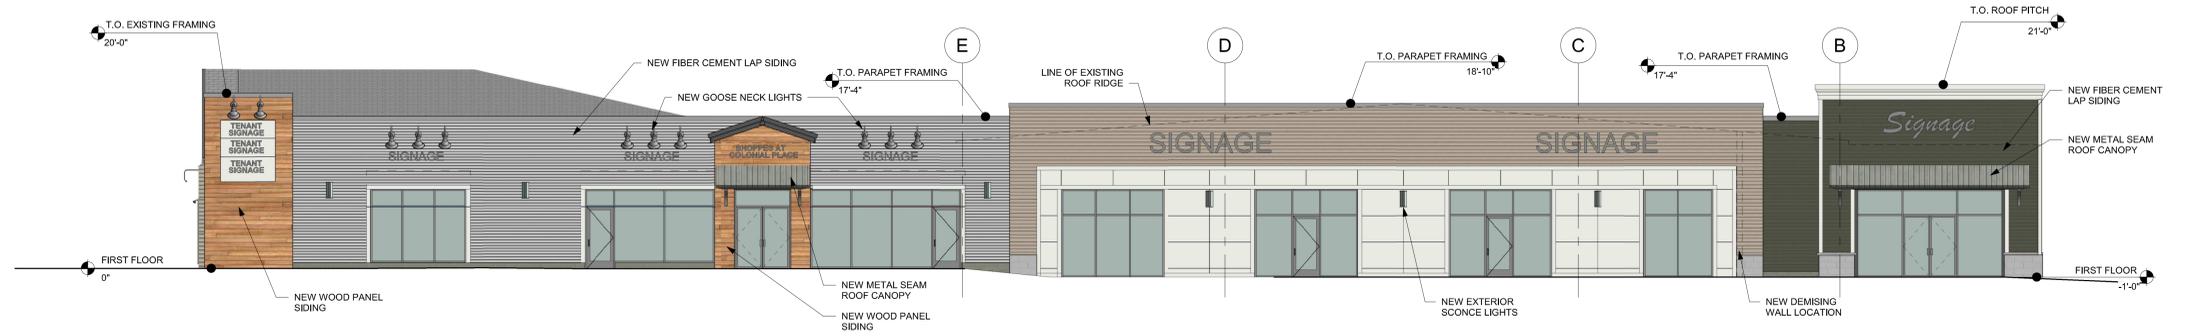

1 SOUTH ELEVATION  
A402 1/8" = 1'-0"

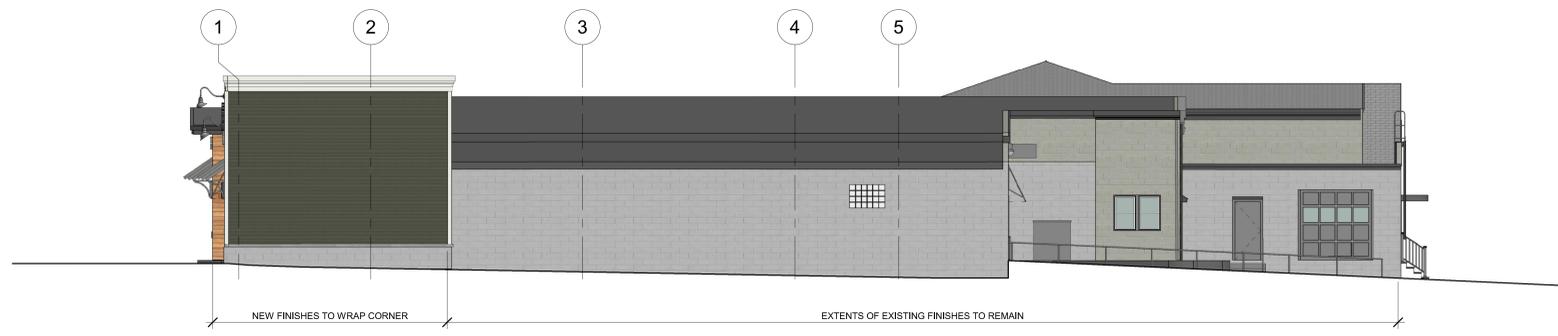

2 EAST ELEVATION  
A402 1/8" = 1'-0"

**NOT FOR CONSTRUCTION**

Unnamed

SHEET: A402