


B-B'
1 Existing Access Ramp Cross-Section (Typical)
Scale 1/4" = 1'-0"

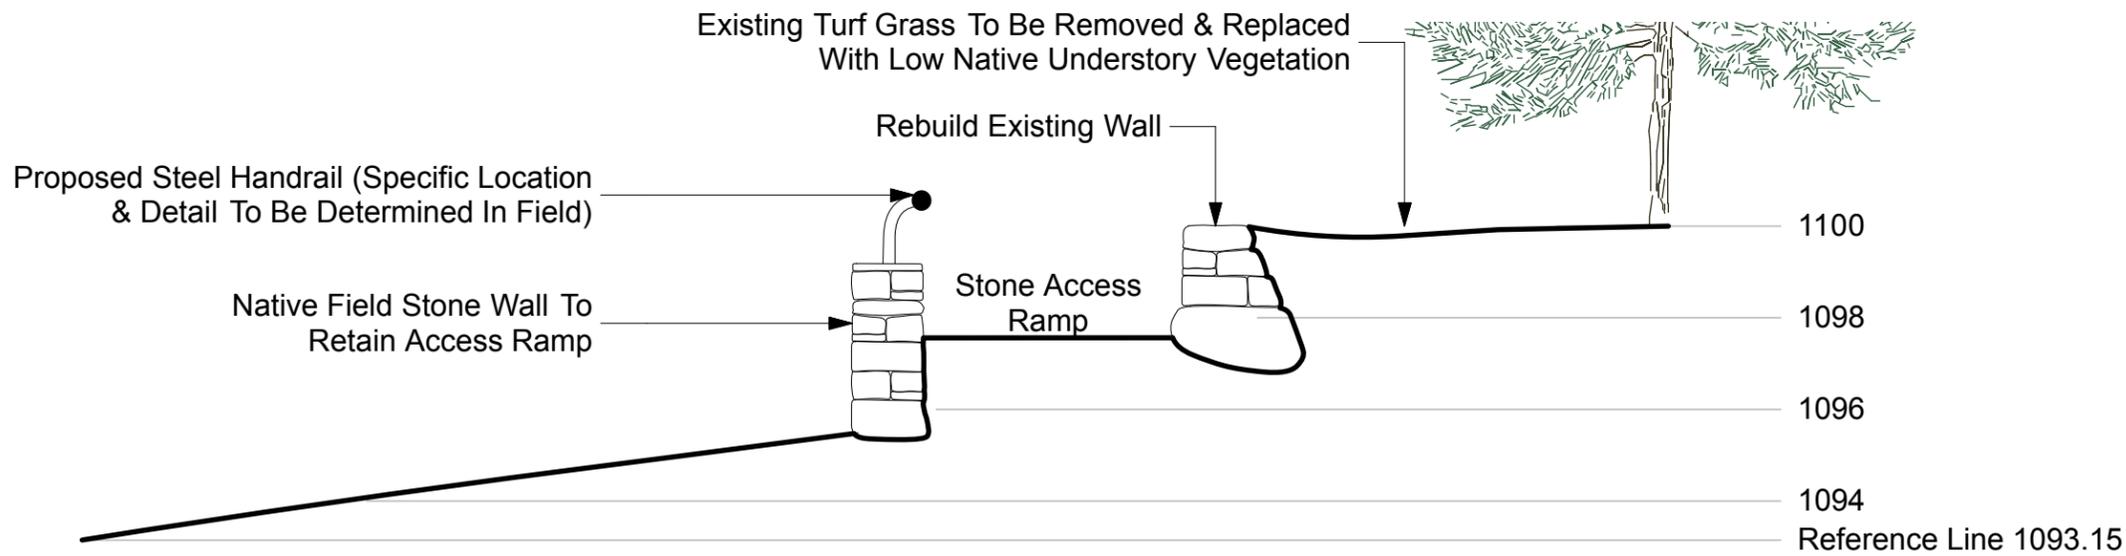

B-B'
1 Proposed Access Ramp Cross-Section (Typical)
Scale 1/4" = 1'-0"

Notes:

1. See proposed site plan for limits of shoreline stabilization.
2. All excavated spoils to be removed and disposed of off site, and/or outside of jurisdictional areas.
3. See SWQPA plans for tree cell counts



Judith R. Breed Revocable Trust
47 Moyahs Lane
New London, NH 03257

**P A PELLETTIERI
ASSOCIATES,
P L L C**
LANDSCAPE ARCHITECTURE, CONSTRUCTION & FINE GARDENING
56 KERRISBURY MOUNTAIN ROAD, WARREN, NH 03270 (603) 654-8424

Project: Breed Property
Title: Cross-Section B-B'

Job No.

Scale

Date: 2 Oct. '15

Revised: 24 Nov. '15

Drawn by: CGK

S2