

SITE LOCATION MAP

**GENERAL NOTES**


- UTILITY LOCATIONS ARE BASED ON THE BEST AVAILABLE INFORMATION. UTILITIES WERE LOCATED BY BEMIS LOCATION SERVICES, LLC IN NOVEMBER 2015 WITHIN 2015 SURVEY LIMITS. THE CONTRACTOR IS RESPONSIBLE FOR LOCATION AND PROTECTION OF EXISTING UTILITIES AND SHALL REPAIR ANY DAMAGE AS QUICKLY AS POSSIBLE AT HIS OWN EXPENSE. ALL UTILITIES ENCOUNTERED SHALL BE LOCATED BY DEPTH AND TIES AND SHOWN BY THE CONTRACTOR ON HIS "AS BUILT" DRAWINGS. HAND EXCAVATION SHALL BE DONE WHEREVER UNDERGROUND UTILITIES ARE SHOWN OR ANTICIPATED. THE CONTRACTOR SHALL CONTACT DIG SAFE AND THE APPROPRIATE AUTHORITIES PRIOR TO ANY CONSTRUCTION IN ORDER TO VERIFY EXISTING CONDITIONS AND UTILITY LOCATIONS.
- BASE MAPPING PLAN WAS PREPARED USING A COMBINATION OF SURVEYS PREVIOUSLY COMPLETED BY OTHERS AND A TOPOGRAPHIC FIELD SURVEY OF THE PROJECT SITE COMPLETED BY HORIZONS ENGINEERING, INC. THE HEI SURVEY WAS CONDUCTED DURING NOVEMBER 2015 UNDER HEI PROJECT NUMBER 15853. THE LIMITS OF 2015 GROUND SURVEY HAVE BEEN NOTED ON THE PLANS.
- THE SITE WAS REVIEWED BY BEAVERTRACKS, LLC IN DECEMBER 2015 AND NO WETLAND IMPACTS ARE ANTICIPATED.

**horizons**  
Engineering™

Littleton NH • New London NH • Newport VT  
603-444-4111 603-877-0116 802-334-6434

**COLBY-SAWYER COLLEGE**  
FINE & PERFORMING ARTS CENTER  
NEW LONDON, NEW HAMPSHIRE  
EXISTING CONDITIONS PLAN

NO.	DATE	REVISION DESCRIPTION	ENG	DWG

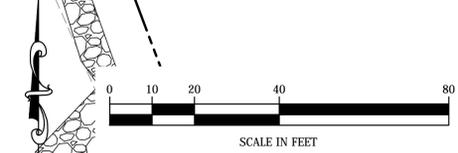


DATE OF PRINT  
**JANUARY 06 2016**  
HORIZONS ENGINEERING



DATE: DEC 2015	PROJECT #: 15853
ENG'D BY: WTD	DRAWN BY: CJH
CHECK'D BY:	ARCHIVE #: H-5263
<b>SHEET 1 OF 2</b>	

Q:\15853\SC - Fine Arts Center\DWG\Concept\15853\_Concept.dwg, EX:COND, 1/6/2016 10:57:13 AM, Chomick, DWG To PDF.pcf

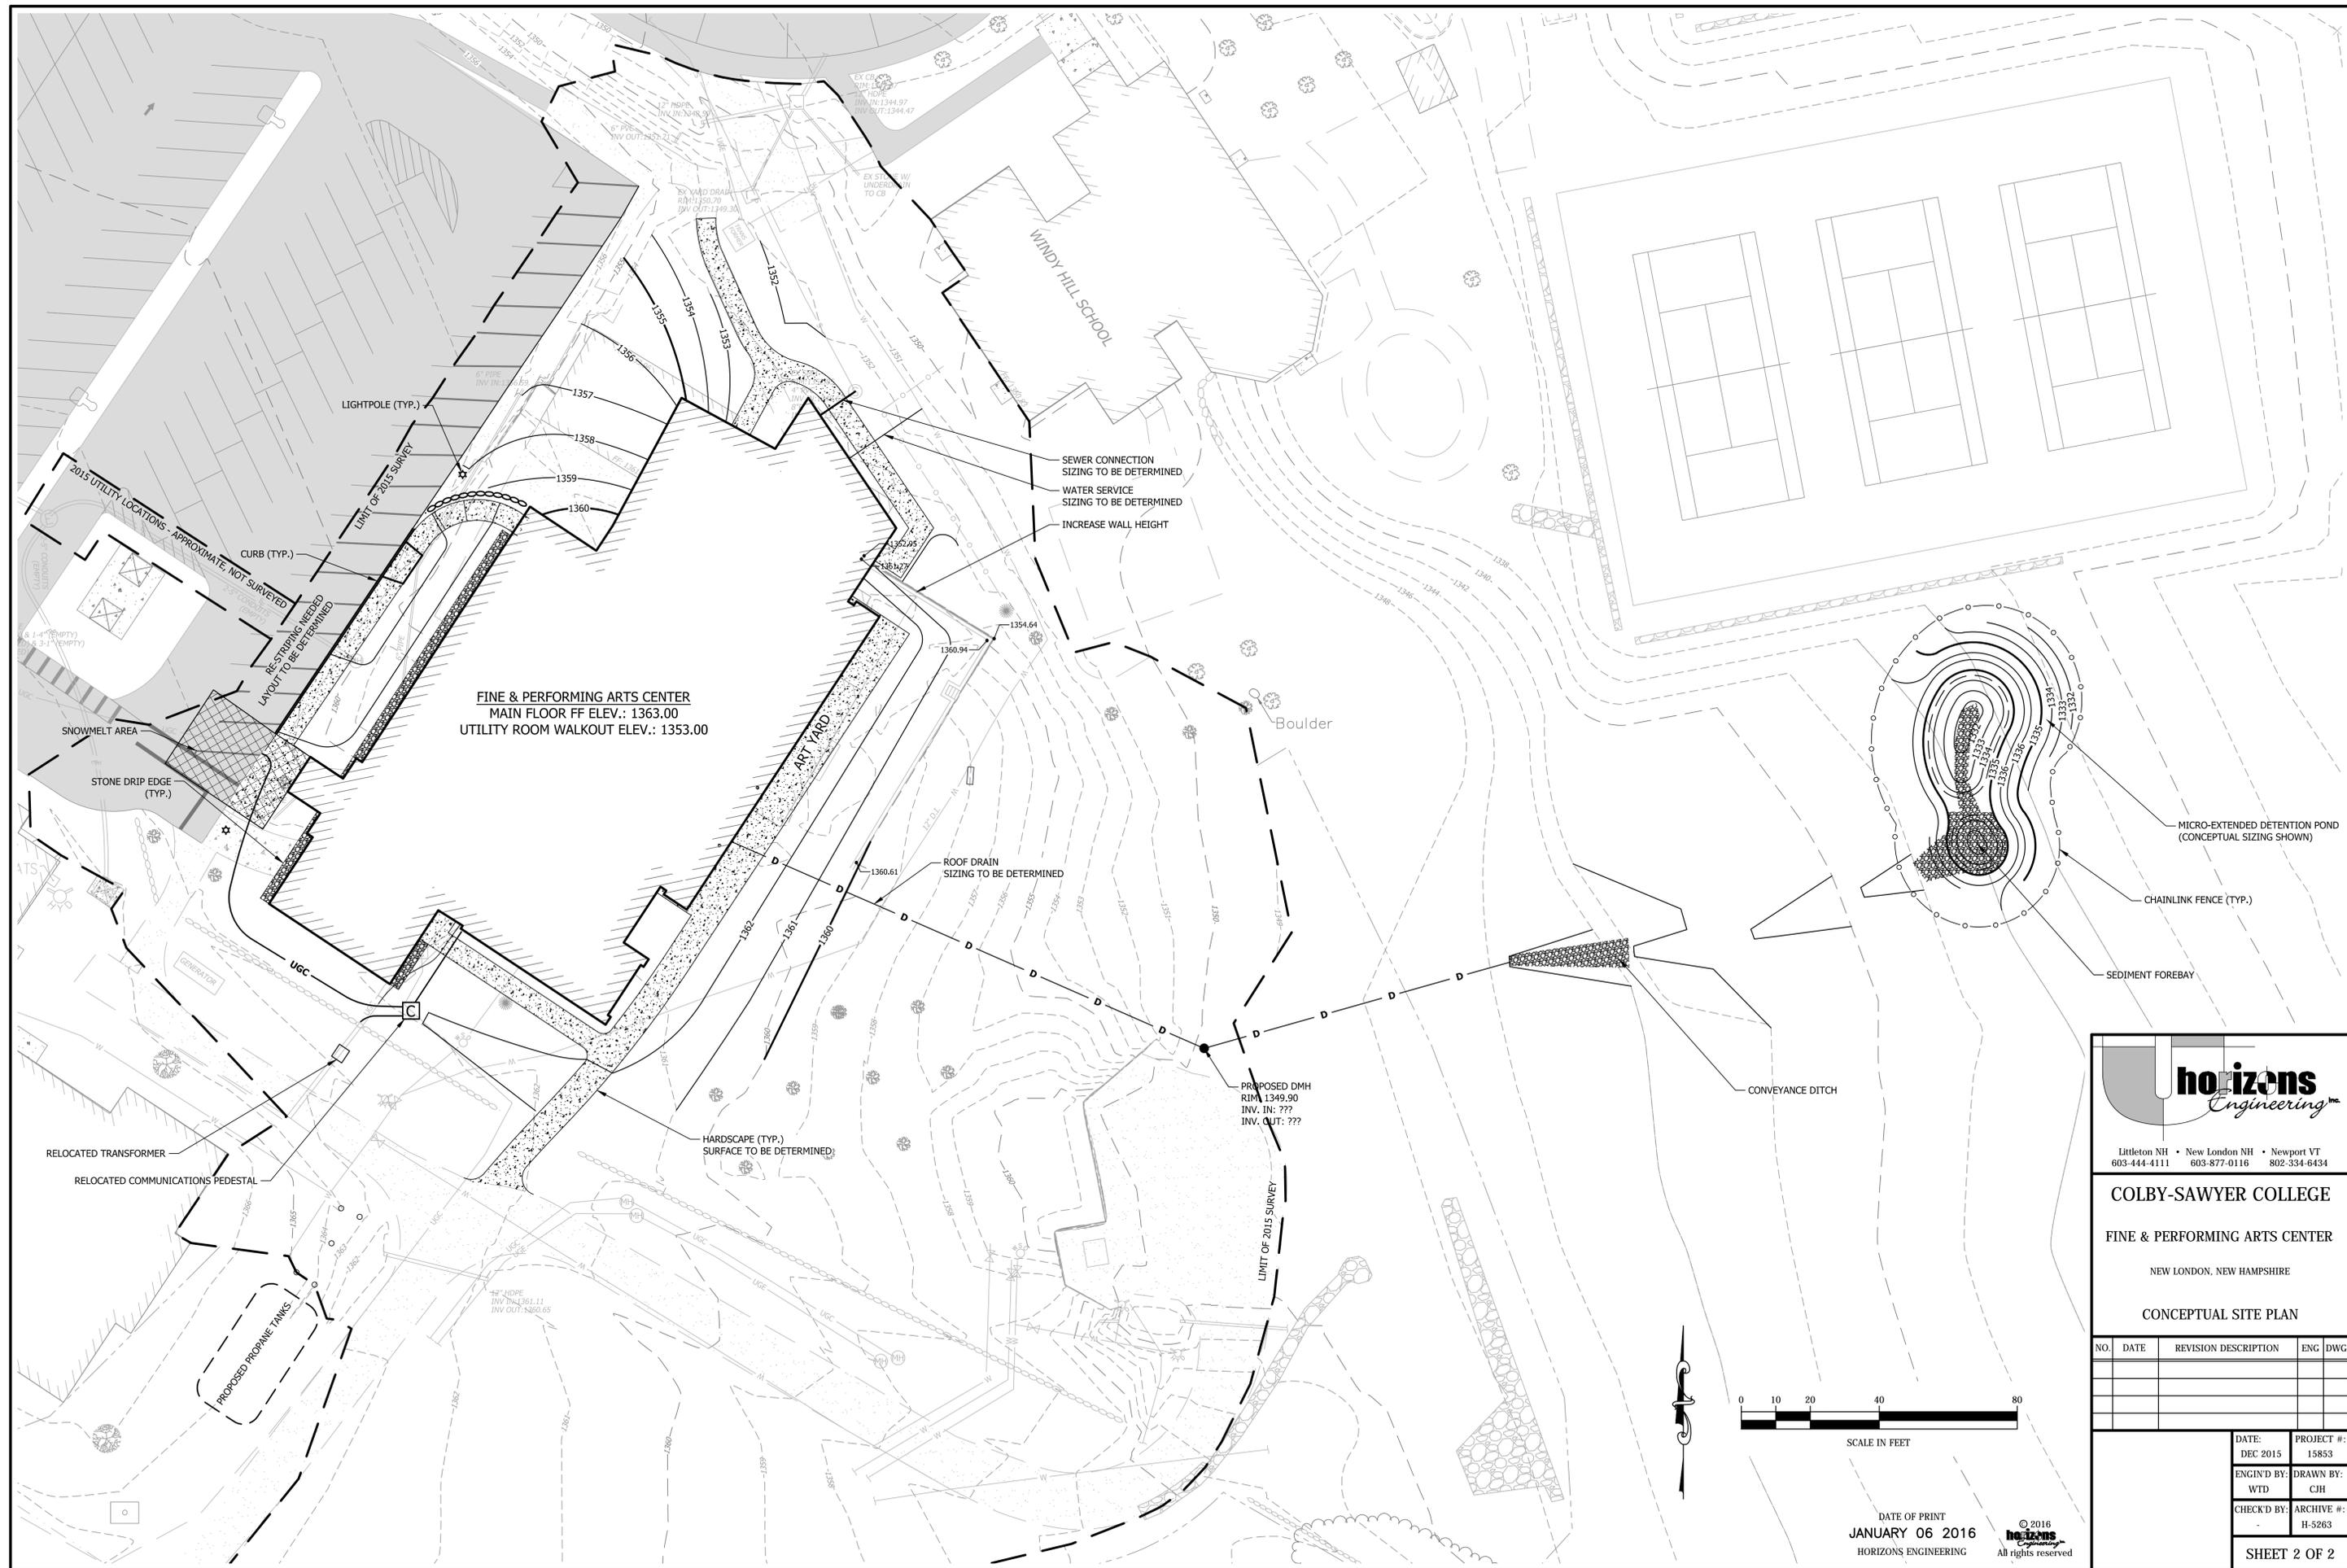

**horizons**  
Engineering

Littleton NH • New London NH • Newport VT  
603-444-4111 603-877-0116 802-334-6434

**COLBY-SAWYER COLLEGE**  
FINE & PERFORMING ARTS CENTER  
NEW LONDON, NEW HAMPSHIRE  
CONCEPTUAL SITE PLAN

NO.	DATE	REVISION DESCRIPTION	ENG	DWG

DATE: DEC 2015	PROJECT #: 15853
ENG'D BY: WTD	DRAWN BY: CJH
CHECK'D BY:	ARCHIVE #: H-5263

DATE OF PRINT  
**JANUARY 06 2016**  
HORIZONS ENGINEERING

© 2016  
horizons  
Engineering  
All rights reserved

SHEET 2 OF 2



Q:\15853\CSC - Fine Arts Center\DWGS\Concepts\15853 Concept 01.dwg, CONCEPT, 1/6/2016 10:57:24 AM, C:\Users\csc\OneDrive\DWG To PDF.ppt