


PERMEABLE DRIVEWAY/PATIO NOTES:


1. KEEP SURFACE CLEAN OF LEAVES AND DEBRIS.
2. SWEEP ON A ROUTINE BASIS. PERFORM IN DRY WEATHER TO REMOVE ENCRUSTED SEDIMENT.
3. DO NOT PRESSURE WASH AS WATER JET CAN DRIVE RESIDUE INTO THE BED AND BASE BELOW.
4. REMOVE SNOW PROMPTLY. USE SAND AND DEICING CHEMICALS SPARINGLY.
5. JOINTS: REPLENISH STONE AS NEEDED. REMOVE VEGETATION.
6. REPLACE BROKEN PAVERS AS NEEDED TO ENSURE STRUCTURAL INTEGRITY OF SURFACE.

Permeable Paver Driveway/Patio
N.T.S.

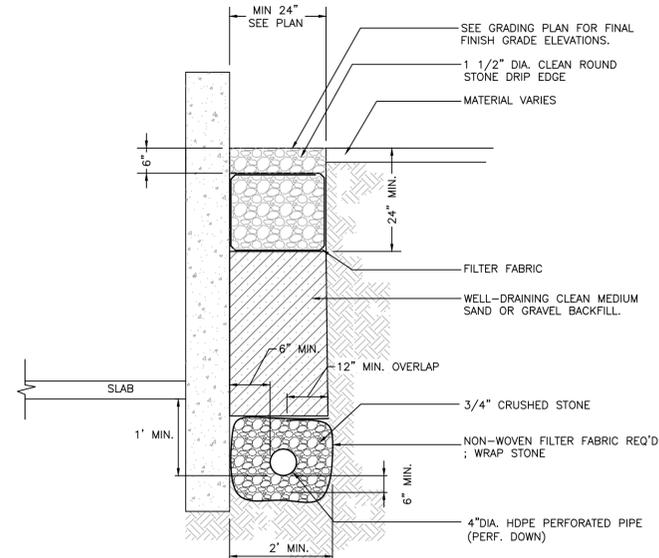

Stone Drip Edge & Perimeter Drain


N.T.S.

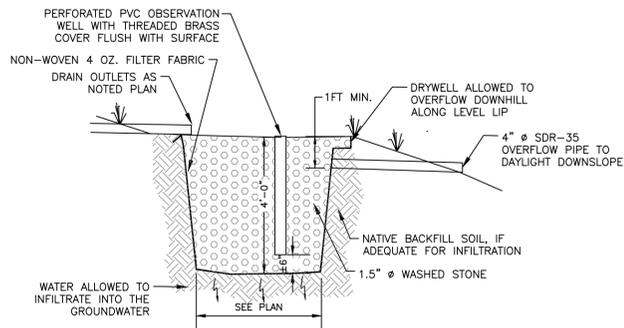

- NOTES:
1. MIN. 10' SEPARATION TO BUILDING FOUNDATION.
 2. INLET PIPE TO EXTEND MIN. 12" ONTO DRY WELL STONE.
 3. SIZE OF DRY WELLS VARY. SEE PLAN.

Dry Well


N.T.S.

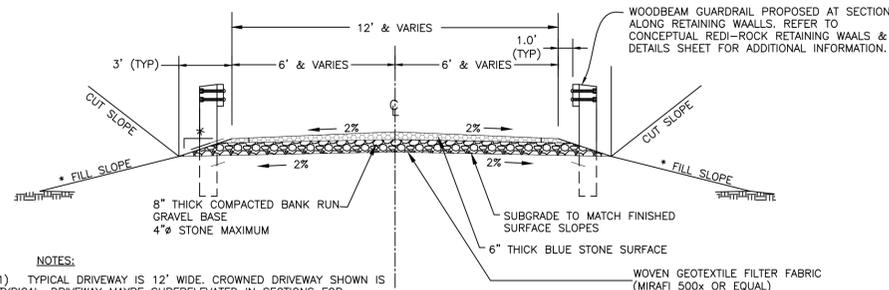

- NOTES:
- 1) TYPICAL DRIVEWAY IS 12' WIDE. CROWNED DRIVEWAY SHOWN IS TYPICAL. DRIVEWAY MAYBE SUPERELEVATED IN SECTIONS FOR DRAINAGE PURPOSES.
 - * FILL SLOPE AS PER GRADING PLAN OR CROSS SECTIONS

Driveway Detail

N.T.S.

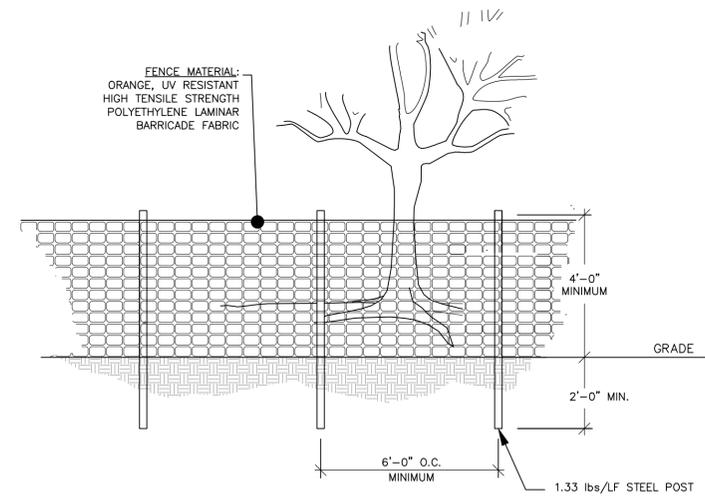

- NOTES:
1. INSTALL TREE PROTECTION FENCE AT TREE DRIP LINE OR AT EDGE OF DISTURBED AREA, AS SHOWN ON PLANS, PRIOR TO COMMENCEMENT OF CONSTRUCTION.
 2. THERE SHALL BE NO STORAGE, MACHINERY OR DISTURBANCE OF UNALTERED AREA WITHIN THE BOUNDARIES OF THE PROTECTION FENCING.
 3. TREE PROTECTION FENCING SHALL BE MAINTAINED THROUGHOUT THE DURATION OF THE PROJECT.
 4. FENCING MAY BE TAKEN DOWN AFTER END OF CONSTRUCTION

1
EP1

Perimeter Construction Barrier Fence

N.T.S.



THE LOCATION OF ANY UTILITY INFORMATION SHOWN ON THIS PLAN IS APPROXIMATE. CLD ENG. INC. MAKES NO CLAIM TO THE ACCURACY OR COMPLETENESS OF UTILITIES SHOWN. 72 HOURS PRIOR TO ANY EXCAVATION ON SITE, THE CONTRACTOR SHALL CONTACT DIG-SAFE AT 1-888-DIG-SAFE.

CONTACT DIG-SAFE 72 HOURS PRIOR TO CONSTRUCTION



28 Gates Street • Suite 100
White River Jct. VT 05001
(802) 698-0370 • Fax: (877) 895-4949
cld@cldeengineers.com • www.cldeengineers.com
Maine • New Hampshire • Vermont

**ROBERT & DEBORAH
ZELLER**
P.O. BOX 159
ELKINS, NH 03233

TAX MAP 51 - LOT 14
686 LAKESHORE DRIVE
NEW LONDON, N.H.

**DETAIL
SHEET**

SCALE: AS SHOWN	PROJECT NO. 16-0180
DATE: 3-21-2017	DWG. NO. DET

NO.	DATE	REVISION	CHECKED:	APPROVED:
			BAV	CH
			CTN	CH