



Silt Fence Barrier

N.T.S.

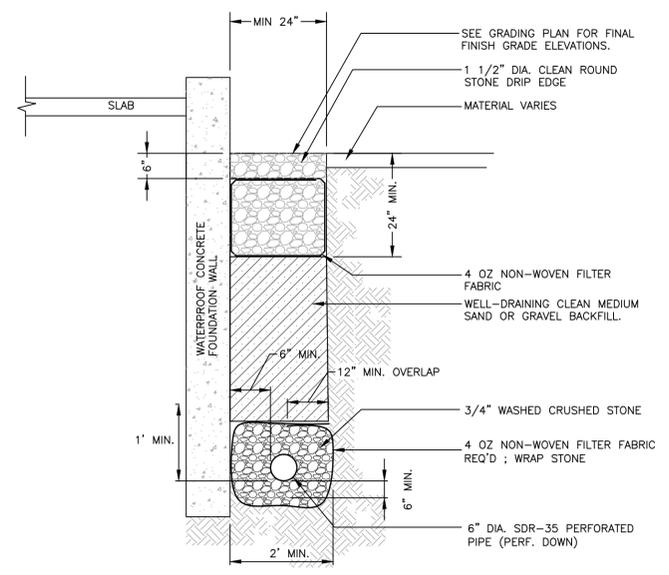


Stone Drip Edge & Perimeter Drain

N.T.S.

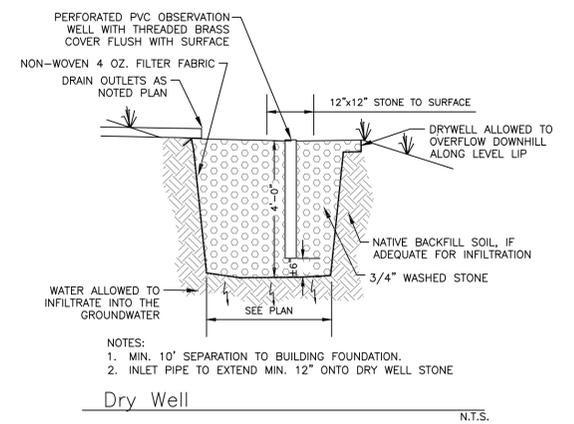

Dry Well

N.T.S.

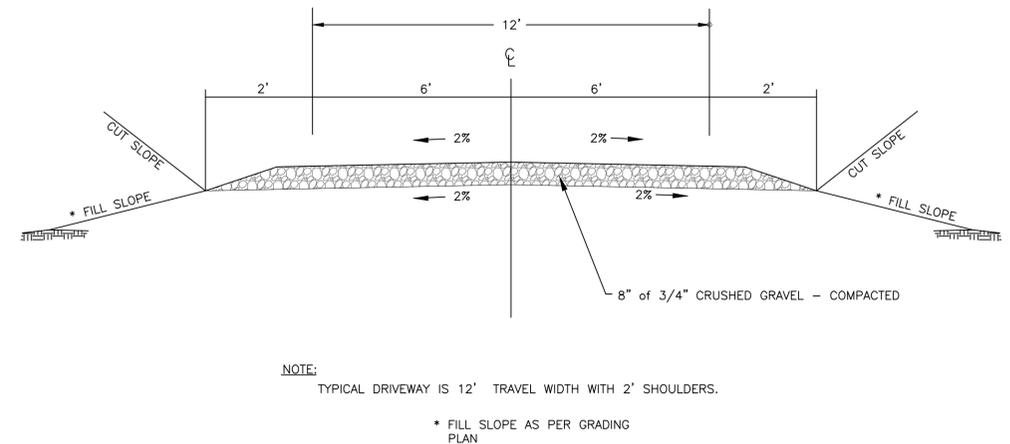

Driveway Detail

N.T.S.



THE LOCATION OF ANY UTILITY INFORMATION SHOWN ON THIS PLAN IS APPROXIMATE. CLD ENG. INC. MAKES NO CLAIM TO THE ACCURACY OR COMPLETENESS OF UTILITIES SHOWN. 72 HOURS PRIOR TO ANY EXCAVATION ON SITE, THE CONTRACTOR SHALL CONTACT DIG-SAFE AT 1-888-DIG-SAFE.



CLIENT:
ROBERT & DEBORAH ZELLER
P.O. BOX 159
ELKINS, NH 03233

TAX MAP 51 - LOT 14
686 LAKESHORE DRIVE
NEW LONDON, N.H.
...
DETAIL SHEET

SCALE: AS SHOWN	PROJECT NO. 16-0180
DATE: OCT., 2016	DWG. NO. DET

**PROGRESS PRINT
NOT FOR CONSTRUCTION**

16-0180 ZELLER.DWG

NO.	DATE	REVISION	CHECKED:	APPROVED:
			BAV	CIH
			CTN	CIH