

APPENDIX E
APPLICATION FOR SITE PLAN REVIEW
MULTI-FAMILY RESIDENTIAL & NON-RESIDENTIAL USES

PLANNING BOARD
NEW LONDON, NH

DATE APPLICATION FILED: 01-17-20

APPLICATION FOR:

- Phase I: Concept Site Plan Review
- Phase II: Preliminary Site Plan Review
- Phase III: Final Site Plan Review

NAME OF APPLICANT: Paola Andrea Aub-Marin

ADDRESS: 246 King Hill Rd

DAYTIME PHONE NUMBER: (603) 877-0805 FAX: _____

NAME OF PROPERTY OWNER: _____
(If other than applicant)

ADDRESS: _____

DAYTIME PHONE NUMBER: _____ FAX: _____

LOCATION OF PROPERTY: _____

TAX MAP/Lot: ___ - ___ - ___ ZONE DISTRICT: _____

DESCRIPTION OF USE(S) OF BUILDINGS & LAND: _____

WATER SERVICE: New London/Springfield Water Precinct On-site Water Well

Other: _____

SEWER SERVICE: New London Wastewater On-site Septic System

ROAD(S) PROVIDING ACCESS: Town Road _____

State Highway _____

The Zoning Administrator or Land Use Coordinator can assist applicants to identify whether the following natural resource areas will be affected and in which sub-watershed the property is located.

SHORELAND OR SHORELAND BUFFER IMPACTED? Yes No

WETLAND OR WETLAND BUFFER IMPACTED? Yes No



STEEP SLOPE AREA IMPACTED? Yes No

PROTECTED STREAM(S) OR STREAM BUFFER(S) IMPACTED? Yes No

LOCATED OVER AN AQUIFER? Yes No

CURRENT USE:
Does the proposed Site Plan affect land held in Current Use? Yes No

CONSERVATION EASEMENT:
Does the Site Plan affect land held in a Conservation Easement? Yes No

SURFACE WATER B SUB-WATERSHED:

<input type="checkbox"/> Pleasant Lake - Blackwater River	<input type="checkbox"/> Lake Sunapee
<input type="checkbox"/> Little Lake Sunapee/Murray Pond	<input type="checkbox"/> Lyon Brook/Kezar Lake
<input type="checkbox"/> Goose Hole Pond	<input type="checkbox"/> Messer Pond/Clark Pond/Kezar Lake
<input type="checkbox"/> Otter Pond	

CERTIFICATION BY APPLICANT

I certify that this Site Plan Review Application, including the supporting plan and documents, has been completed in accordance with the Site Plan Review Regulations of the Town of New London.

I certify that this Site Plan Review Application, including the supporting plan and documents, complies with the standards specified in the New London Site Plan Review Regulations, unless a specific waiver has been applied for and granted by the Planning Board.

I certify that I will continue to comply with the standards specified in the New London Site Plan Review Regulations on an on-going basis.

I understand and agree that if I propose to change the use or layout of the site from the approved site plan that I will contact the Planning Board, or its designee, to see if a new application for an amended Site Plan Review is required.

I agree to obtain all the subsequent Town permits needed for this Site Plan Review Application including the required Certificate of Occupancy Permit before the property can be used.

Further, I agree to comply with all required inspections during construction and to pay for all required inspection services.


In making this application, I agree to permit the members of the Planning Board and its agents to enter upon the subject property for the purpose of inspecting the property for the application.

DATE: 01-17-20

SIGNATURE OF PROPERTY OWNER



SIGNATURE OF AGENT FOR PROPERTY OWNER

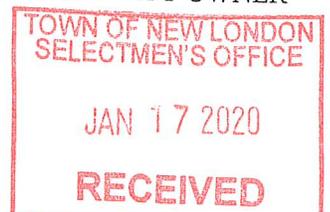

(Need letter of authorization from property owner)



APPENDIX F: MULTI-FAMILY RESIDENTIAL & NON-RESIDENTIAL USES PRELIMINARY
 SITE PLAN REVIEW CHECKLIST of APPLICATION REQUIREMENTS

#	Application Requirement	Submitted	Not Applicable	Waived by PB
2.a	Application Form			
2.b	Letter of Authorization		✓	
2.c	Abutters List			
2.d	Application Fee			
2.e	Waiver Requests in Writing			
2.f	Site Plan Maps - # as directed by Town Planner <i>5 copies</i>			
1	Estimated area & distances & directions of boundaries			
2	Name(s) of owner(s) of record			
3	Abutters list			
4	Site location map			
5	North point, graphic scale, date of preparation & revisions			
6	Zone District(s) lines of demarcation			
7	Name, address & seal of person or firm preparing plans		✓	
8	Preliminary plan of existing & proposed structures			
9	Existing structures - photos from all sides			
10	Proposed structures - architectural style concept & exterior for all proposed buildings & additions building materials			
11	General topography & steep slope areas		✓	
12	Direction of flow of surface water		✓	
13	Groundwater & surface water resources		✓	
14	Rock outcroppings & depth to ledge			
15	Preliminary plan for streets, driveways, <u>parking</u> & sidewalks			
16	Preliminary wastewater treatment plans			
17	Preliminary landscaping plan			
18	Preliminary plans for domestic water supply		✓	
19	Preliminary fire protection plan			
20	Existing & preliminary proposed utility plan			
21	Preliminary outdoor lighting plan			
22	Preliminary sign plan			
23	Preliminary plan for managing surface water drainage		✓	
24	Prelim. erosion & sediment control plan during & after construction			
25	Prelim. plan of the ROW & traveled surface of fronting streets			
26	Preliminary snow storage plan			
27	Preliminary plan for solid waste disposal facility			
28	Prelim. plan for outdoor storage/display of materials/merchandise		✓	
29	Executive Summary to include:			
	a Hours & days of operation			
	b Estimate of normal business traffic			
	c Description of proposed use(s)			
	d Number of employees			
	e Any unusual demand for utility service			

TOWN OF NEW LONDON
 SELECTMEN'S OFFICE
 JAN 17 2020
 RECEIVED

Town of New London
Site Plan Review Regulations
As Amended December 1, 2015

	f	Additional information to clarify proposal			
30		Special impact studies required by PB			

NOTE #1: The numbering of this checklist corresponds with the numbering in the Site Plan Review Regulations for a Preliminary Site Plan Review Application.

NOTE #2: The SPR Regulations must be consulted for the details of the items contained in this checklist.



the SNOWHOUSE


BACKGROUND:

I started to bake since I was a little girl but my life turned me around Universities and several degrees before I realized what always was my real vocation after my second pregnancy when I decided to change my lifestyle and work just on what I really loved and bring me peace and happiness.

After several little courses and a few years working as amateur baker and working on my own in Belgium; I decided to give the big step and went to study real French high-end and professional pastry and where else than in Paris, what better than the self Ritz with most of the best and sophisticated Pastry Chefs in the world and finish my training with the Ritz Tea Sommelier on Ritz – Paris Tea Service Style.



I decided to work from home just because I do not want to lose the track of my children's lives, I do not want to see them grow while they are sleeping, I want to be able to be there and teach them what I do. I want to be able to make them decent food and attend them and be with them when they need me and

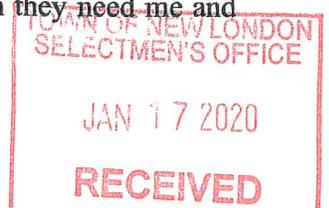

those things are almost impossible when you are working out of your house, so you just can't run and leave everything behind unattended, or just ask everybody to leave because you have to close suddenly.

For this reason, I also want something small, cozy and cottage style like the bakeries, pastries, and B&B (bed and breakfast) in the little mountain villages in Europe. That way I can manage it on my own and won't need more help than maybe one or two people from time to time but not too cook.

THE IDEA: (High-End Bakery-Pastry Shop / Cater / Tea Service / School)

My idea/dream in a place like this is to have a cottage business, help to promote the local culture through a small pastry shop and salon de thé (tea room), where I can sell anything related with tea time: sweet and savory products, French press coffee, European style hot chocolate, French (imported from France) teas, sparkling water, plain water, orange juice, beer, wine. Also a small bakery and pastry shop: European style bread, viennoiserie, tarts (pies), all kind of cakes, mignardises (mini pastries)... Offer some baking lessons from time to time and of course cater (small amount because I am a solo baker) to events, tea service, restaurants, hotels, bakeries and participate in fairs, events, markets...

WHERE:

We bought this beautiful place (246 King Hill RD, New London NH), it is a log cabin in the middle of 6.7 acres of forest (Agricultural / Residential). This log cabin has 3 stories where the very first one is not being used and there is just a small room where all the machinery of the house is: heater, water purificator, pump, laundry, and dryer machines... The rest of this very first story has not another use then maybe another living room (which upstairs there are already 2) and maybe a guest room with a bathroom. This very first story has independent entry leveled with a low level of the ground.



NEW LONDON
MEN'S OFFICE
JAN 17 2020
RECEIVED

The second story, leveled with the highest point of the ground has the kitchen, a family room, a dining room, a living room, a balcony, and a toilet. Then the third and last one has three bedrooms and bathrooms.




So in the very first story there is room enough to place my pastry/bakery kitchen, it has already a toilet and a small and cozy porche which is right now half enclosed but will replace what is right now and will be fully enclosed to place some tables and chairs, from there the clients will have a beautiful, cozy and peaceful view of the forest and the small flower pots.

We also want to plant some pumpkins, rhubarb, wheat, corn, flowers, etc. And place in the center a small enclosed gazebo to offer private tea parties.

Also in 6.7 acres of land, I have room enough to place a small parking spot for maybe 4 - 6 cars, apart of our garages. This house is located over the Route 11, so won't bother neighbors around, and is already a high traffic road and has its own and private driveway.

We also have a Pick Up (truck) with its own Snow Plow, so we can be sure that we can keep cleaning the driveway properly.

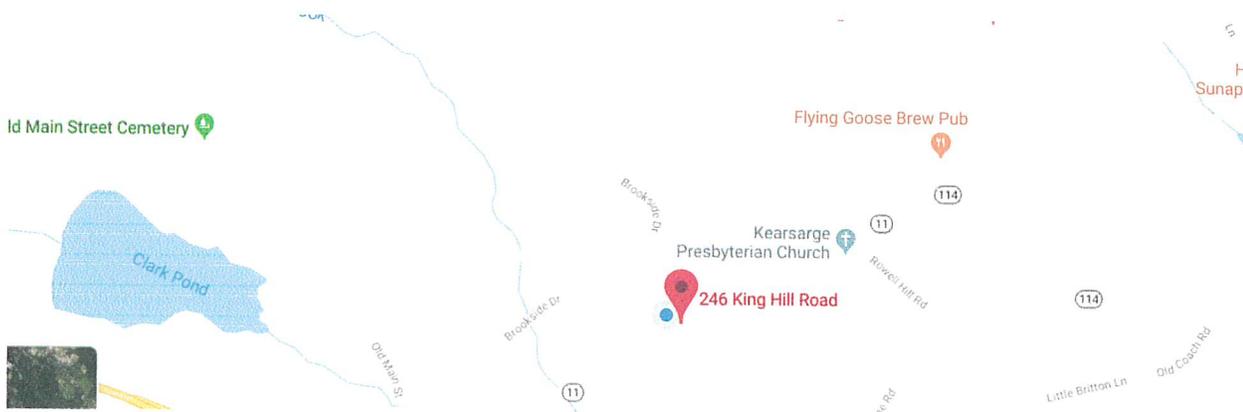

HOURS:

Would love to have fully opened the schedule to be able to open all the week (Monday to Friday) from 8am to 4pm. And from time to time a small brunch on Sundays from 9am to 12m. g

SIGNS:



Artisan European Bakery
Farm Stand & Crafts
Agrotourism

246 King Hill RD
New London NH

The sign, aprox. 4 square feet, will be placed in the entry of the driveway. The font type of the logo is Times New Roman and the corporative colors are gold, white and royal blue and of course its version in negative and B/W.

WATER TEST:

When we bought the property we made the water test which we were not happy about it, so we bought an air and water purification system. I attached the both documents, the fist test and the second one post installation.

Sign:



TOWN OF NEW LONDON
SELECTMEN'S OFFICE
JAN 17 2020
RECEIVED

CERTIFICATIONS RITZ - PARIS:



French Pastry - Introduction



French Pastry - Perfectioning





La Direction de l'École Ritz Escoffier certifie que

Paola Andrea Avila Marin

a suivi *la Pâtisserie Française - Niveau avancé*

Fait à Paris, le *6 avril 2018*

LE CHEF FORMATEUR

LA DIRECTION DE L'ÉCOLE RITZ ESCOFFIER

EN PLAT D'ORIGINE - 100% MADE IN FRANCE
7, rue de la Harpe - 75001 PARIS - TÉLÉPHONE : 01 42 96 11 00 - WWW.RITZESCOFFIER.COM

French Pastry - Advanced



L'École Ritz Escoffier a le plaisir de décerner le Diplôme

Pâtisserie Ritz Escoffier

à *Paola Andrea Avila Marin*

Fait à Paris, le *6 avril 2018*

LE CHEF FORMATEUR

LA DIRECTION DE L'ÉCOLE RITZ ESCOFFIER

EN PLAT D'ORIGINE - 100% MADE IN FRANCE
7, rue de la Harpe - 75001 PARIS - TÉLÉPHONE : 01 42 96 11 00 - WWW.RITZESCOFFIER.COM

French Pastry - Ritz Escoffier



La Direction de l'École Ritz EscOFFIER certifie que

Paola Andrea Teila Marin

a suivi "*l'heure du thé*" - 26 novembre 2018

Fait à Paris, le 26 novembre 2018

LE CHIEF FORMATEUR
Clement Jaminet

LA DIRECTION DE L'ÉCOLE RITZ ESCOFFIER

5, PLACE VENDÔME 75001 - PARIS
T +33 (0)1 43 46 30 50 - ECOLE@RITZPARIS.COM - WWW.RITZPARIS.COM

Tea Service - A la hora del té (Ritz Style)



CERTIFICATIONS SENA - COLOMBIA:



El Servicio Nacional de Aprendizaje SENA

En cumplimiento de la Ley 119 de 1994

Hace constar que

PAOLA ANDREA AVILA MARIN
Con Cedula de Ciudadanía No. 29.117.134

Cursó y aprobó la acción de Formación

SERVICIOS GASTRONOMICOS.
con una duración de 40 horas

En testimonio de lo anterior, se firma el presente en Espinal, a los veinticinco (25) días del mes de noviembre de dos mil dieciséis (2016)

Firmado Digitalmente por
JORGE ENRIQUE SUAREZ CARTAGENA
SERVICIO NACIONAL DE APRENDIZAJE - SENA
Autenticidad del Documento
Bogotá - Colombia

JORGE ENRIQUE SUAREZ CARTAGENA
SUBDIRECTOR
CENTRO AGROPECUARIO LA GRANJA
REGIONAL TOLIMA

40215042 - 25/11/2016
FECHA REGISTRO

La autenticidad de este documento puede ser verificada en el registro electrónico que se encuentra en la página web <http://certificados.sena.edu.co>, bajo el número 9123001320775CC29117134C.

Gastronomic Services



El Servicio Nacional de Aprendizaje SENA

En cumplimiento de la Ley 119 de 1994

Hace constar que

PAOLA ANDREA AVILA MARIN
Con Cedula de Ciudadanía No. 29.117.134

Cursó y aprobó la acción de Formación

ELABORACION DE PRODUCTOS DE PANIFICACION,
con una duración de 40 horas

En testimonio de lo anterior, se firma el presente en Fusagasugá, a los siete (7) días del mes de diciembre de dos mil dieciséis (2016)

Firmado Digitalmente por
JIMMY GONZALO MALDONADO NOVOA
SERVICIO NACIONAL DE APRENDIZAJE - SENA
Autenticidad del Documento
Bogotá - Colombia

JIMMY GONZALO MALDONADO NOVOA
SUBDIRECTOR DE CENTRO
CENTRO AGROECOLOGICO Y EMPRESARIAL
REGIONAL CUNDINAMARCA

40608741 - 07/12/2016
FECHA REGISTRO

La autenticidad de este documento puede ser verificada en el registro electrónico que se encuentra en la página web <http://certificados.sena.edu.co>, bajo el número 9510001331446CC29117134C.

Preparation of Bakery Products





Libertad y orden
REPÚBLICA DE COLOMBIA

El Servicio Nacional de Aprendizaje SENA

En cumplimiento de la Ley 119 de 1994

Hace constar que

PAOLA ANDREA ÁVILA MARÍN
Con Cédula de Ciudadanía No. 29.117.134

Cursó y aprobó la acción de Formación

PASTELERIA.

con una duración de 40 horas

En testimonio de lo anterior, se firma el presente en Mosquera, a los catorce (14) días del mes de septiembre de dos mil dieciséis (2016)

Firmado Digitalmente por
EDGARD SIERRA CARDOZO
SERVICIO NACIONAL DE APRENDIZAJE - SENA
Autenticidad del Documento
Bogotá - Colombia
EDGARD SIERRA CARDOZO
Subdirector de Centro
CENTRO DE BIOTECNOLOGÍA AGROPECUARIA
REGIONAL CUNDINAMARCA

38268728 - 14/09/2016
FECHA REGISTRO

La autenticidad de este documento puede ser verificada en el registro electrónico que se encuentra en la página web <http://certificados.sena.edu.co>, bajo el número 9512001266622CC29117134C.

Pastry



Libertad y orden
REPÚBLICA DE COLOMBIA

El Servicio Nacional de Aprendizaje SENA

En cumplimiento de la Ley 119 de 1994

Hace constar que

PAOLA ANDREA AVILA MARIN
Con Cédula de Ciudadanía No. 29.117.134

Cursó y aprobó la acción de Formación

ELABORACION DE PRODUCTOS DE CHOCOLATERIA FINA ARTESANAL.

con una duración de 40 horas

En testimonio de lo anterior, se firma el presente en Piedecuesta, a los veintitres (23) días del mes de noviembre de dos mil dieciséis (2016)

Firmado Digitalmente por
LEONARDO HERNANDEZ SILVA
SERVICIO NACIONAL DE APRENDIZAJE - SENA
Autenticidad del Documento
Bogotá - Colombia
LEONARDO HERNANDEZ SILVA
SUBDIRECTOR
CENTRO ATENCION SECTOR AGROPECUARIO
REGIONAL SANTANDER

39847568 - 23/11/2016
FECHA REGISTRO

La autenticidad de este documento puede ser verificada en el registro electrónico que se encuentra en la página web <http://certificados.sena.edu.co>, bajo el número 9122001307457CC29117134C.

Preparation of Fine Artisan Chocolate Products



El Servicio Nacional de Aprendizaje SENA

En cumplimiento de la Ley 119 de 1994

Hace constar que

PAOLA ANDREA ÁVILA MARÍN
Con Cedula de Ciudadanía No. 29.117.134

Cursó y aprobó la acción de Formación
COCINA INTERNACIONAL.
con una duración de 40 horas

En testimonio de lo anterior, se firma el presente en Garzón, a los veinticuatro (24) días del mes de octubre de dos mil dieciseis (2016)

Firmado Digitalmente por
MIGUEL ALFIRIO ARGOTE
SERVICIO NACIONAL DE APRENDIZAJE - SENA
Autenticidad del Documento
Bogotá - Colombia

MIGUEL ALFIRIO ARGOTE
Subdirector de Centro
CENTRO AGROEMPRESARIAL Y DESARROLLO PECUARIO DEL HUILA
REGIONAL HUILA

39482290 - 24/10/2016
FECHA REGISTRO

La autenticidad de este documento puede ser verificada en el registro electrónico que se encuentra en la página web <http://certificados.sena.edu.co>, bajo el número 9525001299121CC29117134C.

International Cuisine



El Servicio Nacional de Aprendizaje SENA

En cumplimiento de la Ley 119 de 1994

Hace constar que

PAOLA ANDREA AVILA MARIN
Con Cedula de Ciudadanía No. 29.117.134

Cursó y aprobó la acción de Formación
GASTRONOMIA COLOMBIANA
con una duración de 40 horas

En testimonio de lo anterior, se firma el presente en Espinal, a los diez (10) días del mes de agosto de dos mil dieciocho (2018)

Firmado Digitalmente por
JORGE ENRIQUE MONTEALEGRE HERNANDEZ
SERVICIO NACIONAL DE APRENDIZAJE
Autenticidad del Documento
Bogotá - Colombia

JORGE ENRIQUE MONTEALEGRE HERNANDEZ
Subdirector (E)
CENTRO AGROPECUARIO LA GRANJA
REGIONAL TOLIMA

54092293 - 10/08/2018
FECHA REGISTRO

La autenticidad de este documento puede ser verificada en el registro electrónico que se encuentra en la página web <http://certificados.sena.edu.co>, bajo el número 9123001728350CC29117134C.

Colombian Gastronomy





El Servicio Nacional de Aprendizaje SENA

En cumplimiento de la Ley 119 de 1994

Hace constar que

PAOLA ANDREA AVILA MARIN

Con Cédula de Ciudadanía No. 29117134

Cursó y aprobó la acción de Formación

COCTELERIA MODERNA SIN ALCOHOL

con una duración de 40 horas

En testimonio de lo anterior, se firma el presente en Cartagena, a los treinta y un (31) días del mes de agosto de dos mil dieciocho (2018)

Firmado Digitalmente por
ROBERTO PLATA CHACON
SERVICIO NACIONAL DE APRENDIZAJE - SENA
Autenticidad del Documento
Bogotá - Colombia
ROBERTO PLATA CHACON
Subdirector
CENTRO DE COMERCIO Y SERVICIOS
REGIONAL BOLIVAR

54438112 - 31/08/2018
FECHA REGISTRO

La autenticidad de este documento puede ser verificada en el registro electrónico que se encuentra en la página web <http://certificados.sena.edu.co>, bajo el número 9304001740122CC29117134C.

Modern Alcohol Free Cocktail Bar Tender



El Servicio Nacional de Aprendizaje SENA

En cumplimiento de la Ley 119 de 1994

Hace constar que

PAOLA ANDREA AVILA MARIN

Con Cédula de Ciudadanía No. 29.117.134

Cursó y aprobó la acción de Formación

PREPARACION DE CONSERVAS DE FRUTAS Y VERDURAS

con una duración de 40 horas

En testimonio de lo anterior, se firma el presente en Duitama, a los cinco (5) días del mes de diciembre de dos mil diecisiete (2017)

Firmado Digitalmente por
IVAN MAURICIO ROJAS RUIZ
SERVICIO NACIONAL DE APRENDIZAJE - SENA
Autenticidad del Documento
Bogota - Colombia
IVAN MAURICIO ROJAS RUIZ
Subdirector
CENTRO DE DESARROLLO AGROPECUARIO Y AGROINDUSTRIAL
REGIONAL BOYACA

48474239 - 05/12/2017
FECHA REGISTRO

La autenticidad de este documento puede ser verificada en el registro electrónico que se encuentra en la página web <http://certificados.sena.edu.co>, bajo el número 9110081563072CC29117134C.

Preparation of Canned Fruits and Vegetables



FOOD HANDLING CERTIFICATIONS:



 eFoodHandlers
Certificate of Completion
Is Awarded to
PAOLA ANDREA AVILA MARIN
In recognition for completing
eFoodHandler Basic Safety Course
NEW HAMPSHIRE Version



Certificate ID: 2019b2984145 Issued: 07/09/2019 Expires: 07/09/2022
Official Issuer: 



Libertad y orden
REPÚBLICA DE COLOMBIA

El Servicio Nacional de Aprendizaje SENA

En cumplimiento de la Ley 119 de 1994

Hace constar que

PAOLA ANDREA ÁVILA MARÍN
Con Cedula de Ciudadania No. 29.117.134

Cursó y aprobó la acción de Formación

HIGIENE Y MANIPULACION DE ALIMENTOS,
con una duración de 40 horas

En testimonio de lo anterior, se firma el presente en Ibagué, a los veintitres (23) días del mes de agosto de dos mil dieciseis (2016)

Firmado Digitalmente por
ELSA AURORA BOHORQUEZ VARGAS
SERVICIO NACIONAL DE APRENDIZAJE - SENA
Autenticidad del Documento
Bogotá - Colombia

ELSA AURORA BOHORQUEZ VARGAS
Subdirectora
CENTRO DE INDUSTRIA Y CONSTRUCCION
REGIONAL TOJIMA

37851842 - 23/08/2016
FECHA REGISTRO

La autenticidad de este documento puede ser verificada en el registro electrónico que se encuentra en la página web <http://certificados.sena.edu.co>, bajo el número 9226001252156CC29117134C.



CONTACT:

The Snow House Farm


by Andrea Ávila
Pâtissière Française

"Ecole Ritz Escoffier - Paris"

Phone Number:
+1 (603) 290 - 4771

246 King Hill RD
New London NH
03257 - USA

REFERENCES:

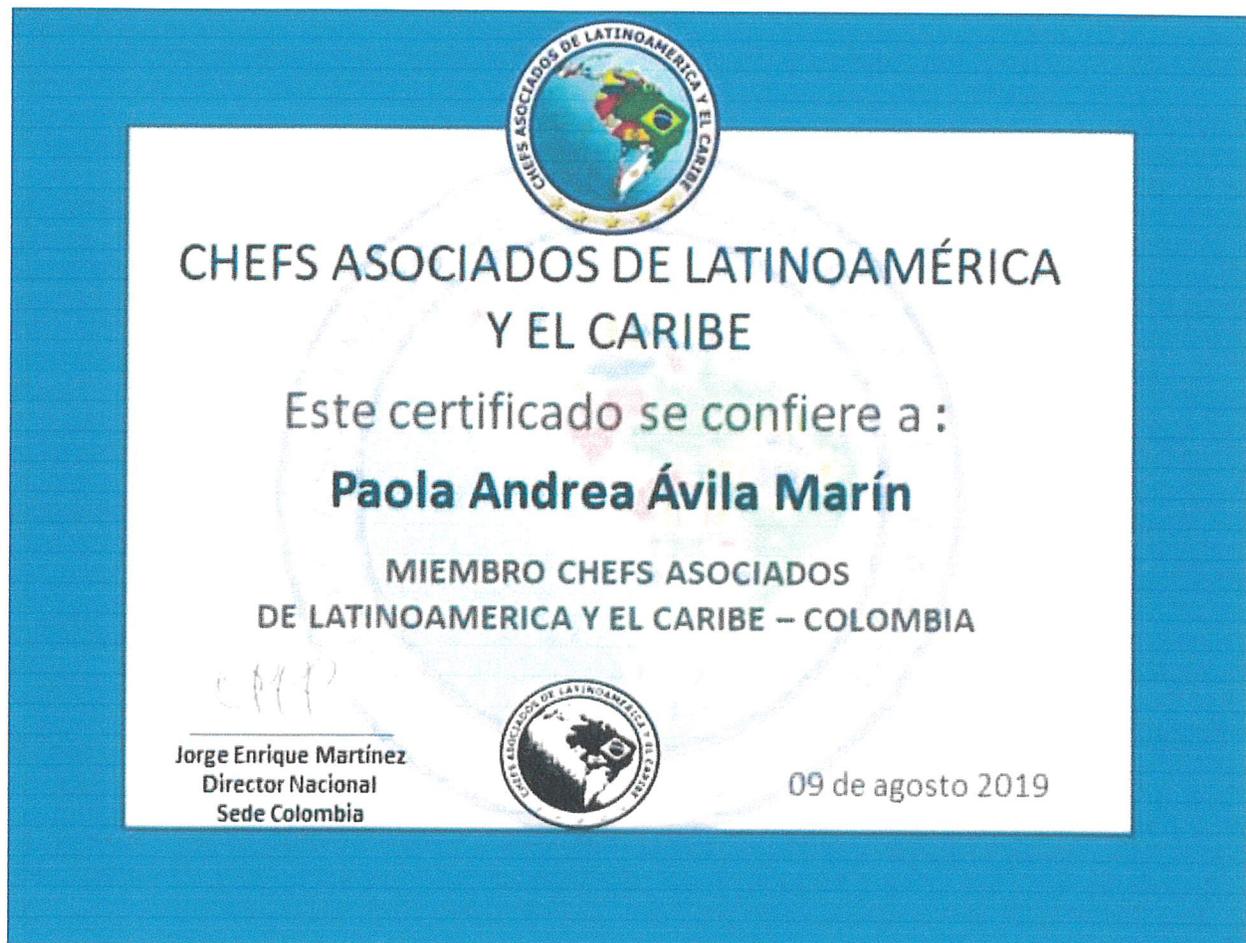

Proud member of The Chef's Asociation of Latinoamerica and Caribe



Claudia Carrasquilla
Avenue Franklin Roosevelt 77A
Brussels 1050
Belgium

Brussels May 30th, 2018

To Whom It May Concern

I am writing to recommend Paula Andrea Avila Marín. She has done delicious pastries for some events organized at the official residence.

By putting her heart on the things, she does, Paula Andrea has shown her experience, her talent and her love for her work.

Needless to say, that she is extremely organized and that she was always willing to help planning events even if it was at the very last minute. Above all she has an excellent working relationship with the people around her.

I genuinely recommend her and wish her luck in any endeavour she chooses to pursue.

Sincerely yours,

Claudia Carrasquilla

*Mrs. Claudia Carrasquilla
The Amabassador's Wife of Colombia in Belgium*





Paris, Monday, May 14, 2018

TO WHOM IT MAY CONCERN

I, the undersigned, Mr. Florian Cornu-Therard, Manager of the Ecole Ritz EscOFFIER, French gastronomy school located in the Ritz Paris hotel, 15 place Vendôme, 75001 Paris-France, certify that Mrs Paola Andrea Avila Marin has followed the training program:

French pastry - Introduction
From January 8 to February 3, 2018
Number of hours : 175

French pastry - Advanced level
From February 12 to March 16, 2018
Number of hours : 175

French pastry - Superior level
From March 26 to April 6, 2018
Number of hours : 70

Total number of hours : 420

Training was held in the premises of the Ecole Ritz EscOFFIER: 15 place Vendôme – 75001 Paris, France.

Mrs Avila Marin has my strong recommendation without reservation as she distinguished herself during her training by providing a consistently high quality work. She is a hard worker, calm, very concentrated and organized. She is also a person with good sense of humor and with whom it is very pleasant to work with.

She would be an extremely positive asset to any organization.

Please don't hesitate to send me e-mail or call me if you have further questions.

Florian Cornu-Therard
Manager of the Ecole Ritz EscOFFIER
florian.cornuthenard@ritzparis.com
+33 1 43 16 31 39

15 PLACE VENDÔME 75001 PARIS
T +33 1 43 16 31 39 - EMAIL@RITZPARIS.COM - RITZSCOFFIER.COM
RCS PARIS B 072 210 013 - SIRET 072 210 013 00017
N° TVA : FR02 072 210 013
THE RITZ HOTEL LIMITED COMPANY NUMBER 49 115 REGISTERED IN ENGLAND AND WALES 11 SOUTH STREET LONDON W1K 1PF ENGLAND

Florian Cornu-Therard
Manager of the École Ritz EscOFFIER





Rodrigo Rivera

@Rodrigo_Rivera

Seguir

Ambassador

andreaavila.be/2016/12/03/amb... vía
[@wordpressdotcom](https://wordpressdotcom)

14:57 - 5 dic. 2016

1 Retweet



1



1



AndreaAvilaArtCaker @ACAndreaAvila · 6 dic. 2016

En respuesta a [@Rodrigo_Rivera](https://twitter.com/Rodrigo_Rivera) [@wordpressdotcom](https://wordpressdotcom)

I hope you and your family have enjoyed the dessert Mr. Ambassador :)



Rodrigo Rivera

Colombian Ambassador in Belgium 2016



HOUSE PHOTOGRAPHS



TOWN OF NEW LONDON
SELECTMEN'S OFFICE
JAN 17 2020
RECEIVED



TOWN OF NEW LONDON
SELECTMEN'S OFFICE
JAN 17 2020
RECEIVED



TOWN OF NEW LONDON
SELECTMEN'S OFFICE
JAN 17 2020
RECEIVED



The State of New Hampshire
Department of Environmental Services



Robert R. Scott, Commissioner

**APPROVAL FOR CONSTRUCTION
 OF INDIVIDUAL SEWAGE DISPOSAL SYSTEM (ISDS)**

AS AUTHORIZED BY THE NH DEPARTMENT OF ENVIRONMENTAL SERVICES, WATER DIVISION PURSUANT TO RSA 485-A, WATER POLLUTION AND WASTE DISPOSAL AND ENV-WQ 1000, SUBDIVISION AND INDIVIDUAL SEWAGE DISPOSAL SYSTEM DESIGN RULES.

APPLICATION APPROVAL DATE: 9/23/2019

APPROVAL NUMBER: eCA2019092321

I. PROPERTY INFORMATION

Address: 246 KING HILL ROAD
 NEW LONDON NH 03257
Subdivision Approval No.: 5 PLUS ACRES
Subdivision Name:
County: MERRIMACK
Tax Map/Lot No.: 122/26

II. OWNER INFORMATION

Name: BREGT EERLINGEN
Address: 246 KING HILL ROAD
 NEW LONDON NH 03257

III. APPLICANT INFORMATION

Name: DANIEL B HIGGINSON
Address: 76 PATTERSON HILL RD
 HENNIKER NH 03242

IV. DESIGNER INFORMATION

Name: DANIEL B HIGGINSON
Address: 76 PATTERSON HILL RD
 HENNIKER NH 03242
Permit No.: 01717

V. SPECIFIC TERMS AND CONDITIONS: Applicable to this Approval for Construction

- A. TYPE OF SYSTEM:** ENVIROSEPTIC
- B. NO. OF BEDROOMS:** 3
- C. APPROVED FLOW:** 670 GPD
- D. OTHER CONDITIONS AND WAIVERS:**

1. This approval is valid for 4 years from date of approval, per Env-Wq 1004.13.
2. This approval is based on complying with Env-Wq 1004.21 "When Installation of a replacement ISDS is Required" and obtaining an approval for operation for the ISDS prior to the approval expiration date.
3. Approved for a 3-bedroom residence (450gpd), 8 seat paper service @ 20gpd/seat (160gpd), and 20 meals per day @ 3gpd/meal (60gpd); total flow 670gpd.
4. No waivers have been approved.



Darren K. King
 Subsurface Systems Bureau

WETLANDS WERE DELINEATED IN ACCORDANCE WITH THE TECHNIQUES OUTLINED IN THE ARMY CORPS OF ENGINEERS WETLAND DELINEATION MANUAL, TECHNICAL REPORT Y-87-1.


2. CONCRETE PRODUCTS SPECIFIED ON THIS PLAN ARE AVAILABLE AT CENTRAL NH CONCRETE 4 BRADFORD ROAD HENNIKER, NH 428-7900. AGGREGATES SPECIFIED ON THIS PLAN AVAILABLE AT FOSTER MATERIALS INC. 1778 OLD CONCORD ROAD HENNIKER, NH 746-4305.
3. ALL CONNECTIONS BETWEEN A SEPTIC TANK AND THE PIPES LEADING TO AND EXITING FROM THE SEPTIC TANK SHALL BE SEALED WITH A WATER TIGHT FLEXIBLE JOINT CONNECTOR AS PER ENV-WQ 1010.08(a)(1&2).
4. VERTICAL DATUM (ELEVATIONS) ARE ASSUMED.
5. THIS SEPTIC SYSTEM DESIGN DOES NOT ACCOMMODATE FOR: DISCHARGE FROM A WATER PURIFICATION SYSTEM, USE OF AN IN SINK GARBAGE DISPOSAL OR SEWAGE EJECTOR PUMP.
6. LOCATIONS OF EXISTING UNDERGROUND UTILITIES ARE UNKNOWN, PRIOR TO EXCAVATION A SITE INVESTIGATION BY DIG SAFE SHALL BE CONDUCTED. THE PHONE NUMBER FOR DIG SAFE IS 811.
7. THIS PLAN WAS PREPARED FOR THE INSTALLATION OF THE PROPOSED SEPTIC SYSTEM DEPICTED HEREON. THIS PLAN IS NOT A BOUNDARY SURVEY AND SHOULD NOT BE USED FOR ANY PURPOSE OTHER THAN SEPTIC SYSTEM INSTALLATION. LOT LINES SHOWN ARE APPROXIMATE AND SHOULD BE VERIFIED BY A LICENSED LAND SURVEYOR PRIOR TO THE START OF CONSTRUCTION.
8. NOTIFY DESIGNER OF ANY DISCREPANCIES BETWEEN PLAN INFORMATION AND EXISTING SITE CONDITIONS, OR IF CHANGES OR SUBSTITUTIONS BECOME DESIRED.
9. INSTALLER SHALL COMPLY WITH ALL RULES SPECIFIED IN Env-Wq 1000 DURING INSTALLATION OF THE PROPOSED SEPTIC SYSTEM.
10. THERE ARE NO KNOWN BURIAL GROUNDS WITHIN 100' OF THE PROPOSED LEACH FIELD.

PROPOSED SEPTIC SYSTEM DESIGN
 PREPARED FOR:
BREGT EERLINGEN
 246 KING HILL ROAD
TAX MAP 122 LOT 26
NEW LONDON NH, NEW HAMPSHIRE

TOWN OF NEW LONDON
 SELECTMEN'S OFFICE
 JAN 17 2020
 RECEIVED

SEPTEMBER 3, 2019



SCALE: 1"=20'

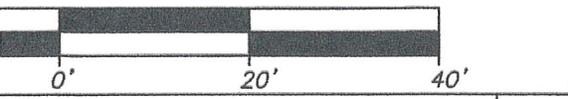

HIGGINSON LAND SERVICES			
LAND SURVEYING - SEPTIC SYSTEM DESIGNS - PERMITTING 76 PATTERSON HILL ROAD HENNIKER, NH 03242			
<i>DESCRIPTION</i>	<i>BY</i>	TEL: 603-660-6412	NOTE BOOK #14/7
			JOB #509


LOCUS MAP

NOT TO SCALE

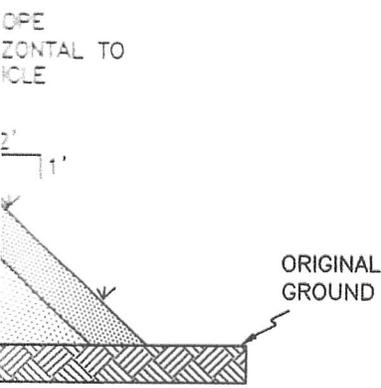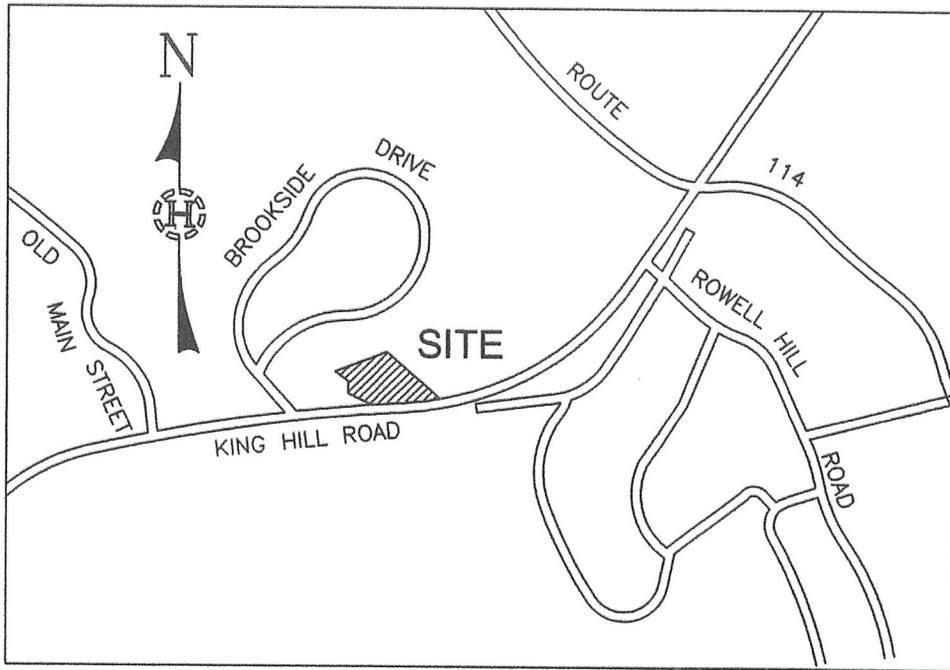

LOT OVERVIEW

NOT TO SCALE

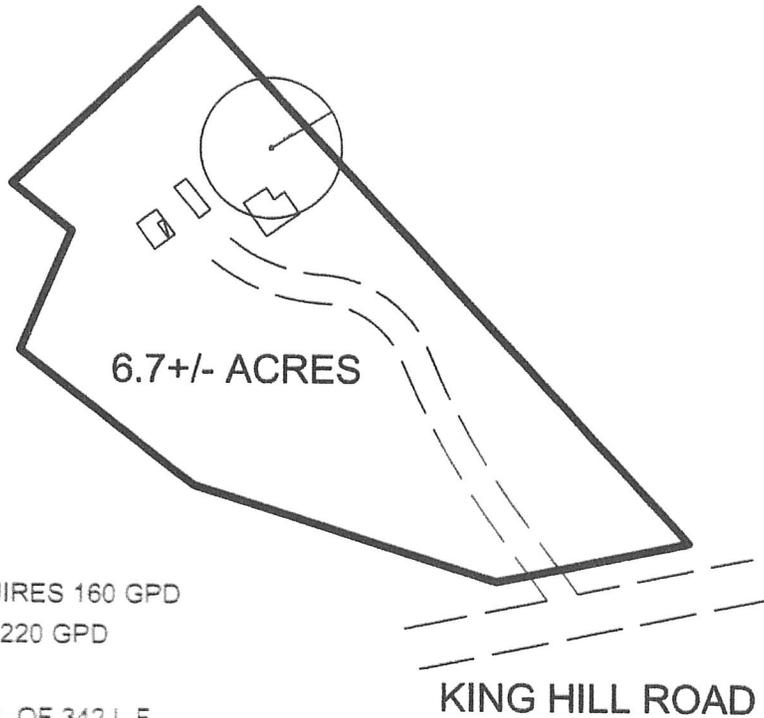

BAKERY WITH PAPER SERVICE REQUIRES 160 GPD
 DAY REQUIRES 60 GPD FOR A TOTAL OF 220 GPD
 W AT 12 MIN. INCH REQUIRES 132 L.F.
 N. INCH REQUIRES 210 L.F. FOR A TOTAL OF 342 L.F.
 F ENVIRO SEPTIC PIPE 40' LONG TOTALING 360' L.F.
 4WT AT 62"+ BED BOTTOM SHALL BE AT 298.0'.
 3 APPROXIMATELT 1.8' BELOW HIGHEST ORIGINAL
 PROPOSED LEACH FIELD AREA.
 GE - LYMAN - BECKET COMPLEX
 OVER 5 ACRES
 PROVAL#

NOTES:

1. THERE ARE NO VERY POORLY DRAINED WETLANDS WITHIN 75', OR POORLY DRAINED WETLANDS WITHIN 50' OF THE PROPOSED SEPTIC SYSTEM.

EXISTING
GARAGE

TO KING HILL ROAD


TOWN OF NEW LONDON
SELECTMEN'S OFFICE
JAN 17 2020
RECEIVED

NEW HAMPSHIRE
Designer
of
Subsurface Disposal
Systems
Daniel S. Higginson
No. 1717
Department of Environmental Services


9/11/19

			20'
REV.	DATE		

TYPICAL LEACH FIELD CROSS SECTION

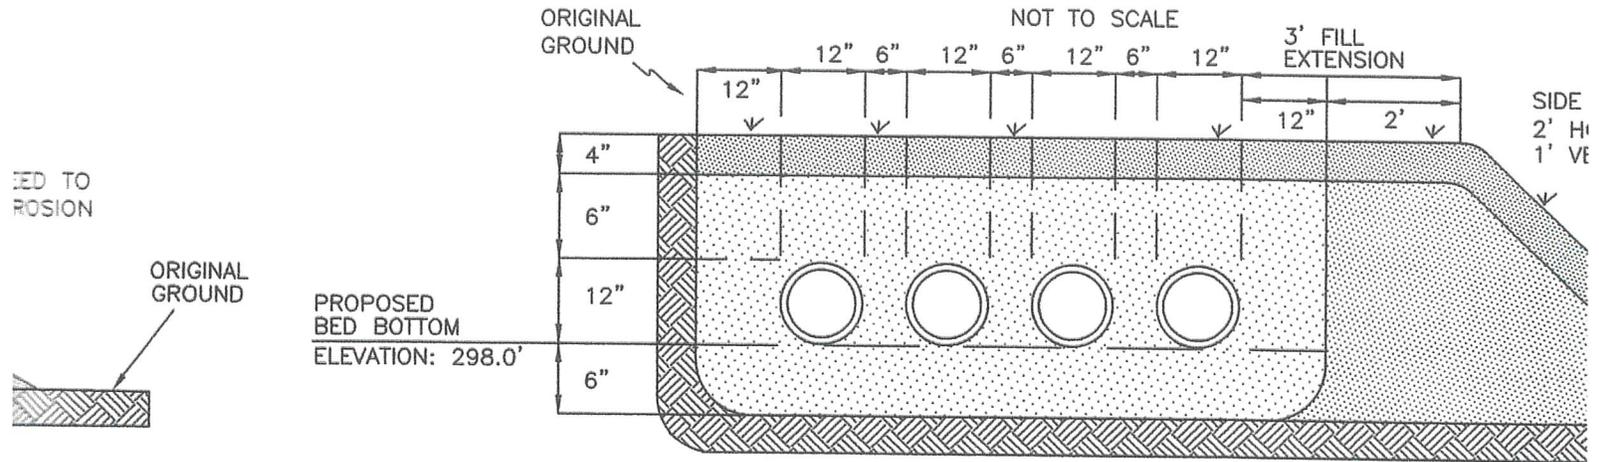


BANK RUN SAND FREE OF CLAY, HUMAS, DREDGINGS OR DEBRIS MORE THAN 6' IN ANY DIAMETER


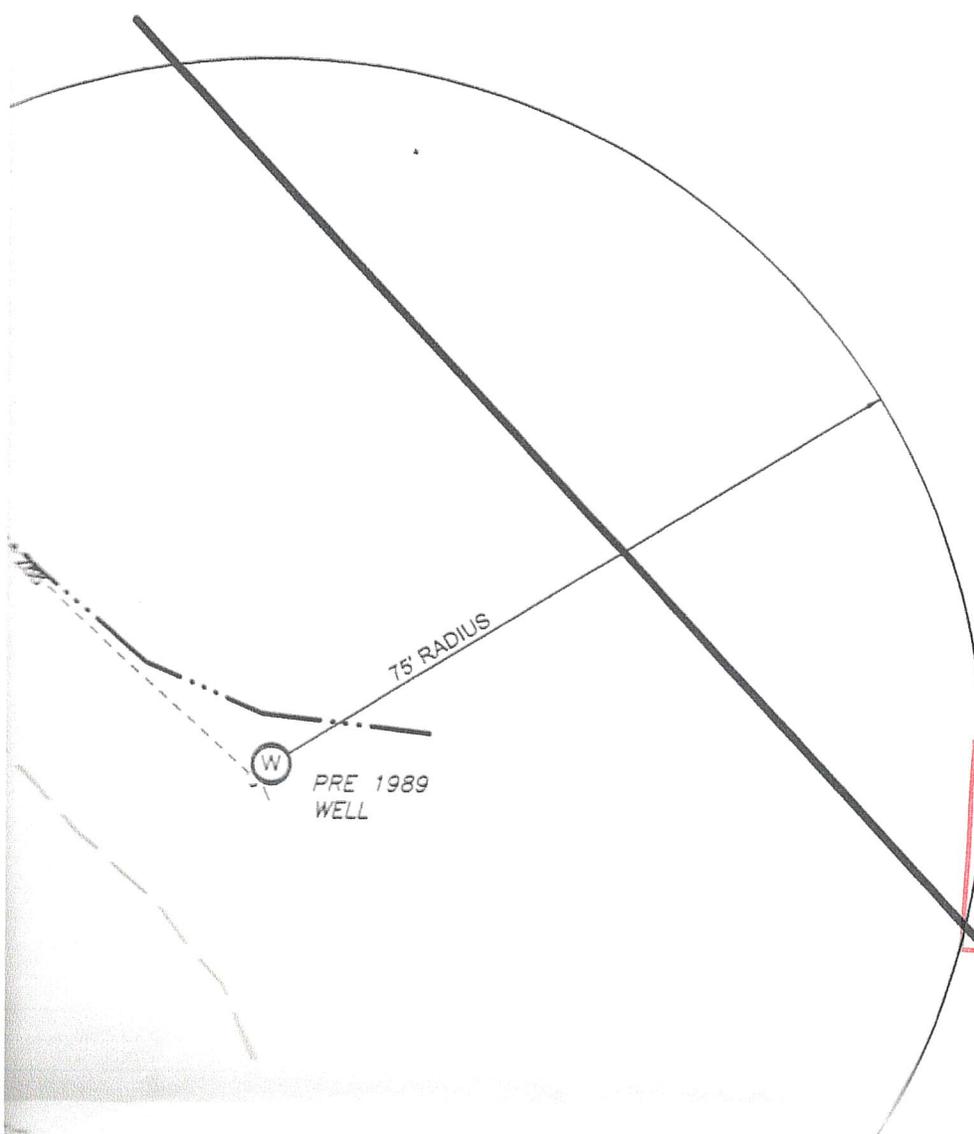


DESIGN CRITERIA: AN 8 SEATER RESTAURANT CATERING 20 MEALS PER WEEK, 220 GPD COMMERCIAL FIREFIGHTER AND 3 BEDROOMS AT 12 BEDROOMS. PROPOSED ARE 9 ROWS OF 12 BEDROOMS. DESIGN INTENT: DUE TO THE LOW BED BOTTOM ELEVATION OF THE ORIGINAL GROUND WITHIN THE PROJECT AREA, THE PROPOSED SOIL TYPE: 380C - TUNBF. SUBDIVISION APPROVAL: PRIOR CONSTRUCTION APPROVAL

TOWN OF NEW LONDON
SELECTMEN'S OFFICE
JAN 17 2020
RECEIVED

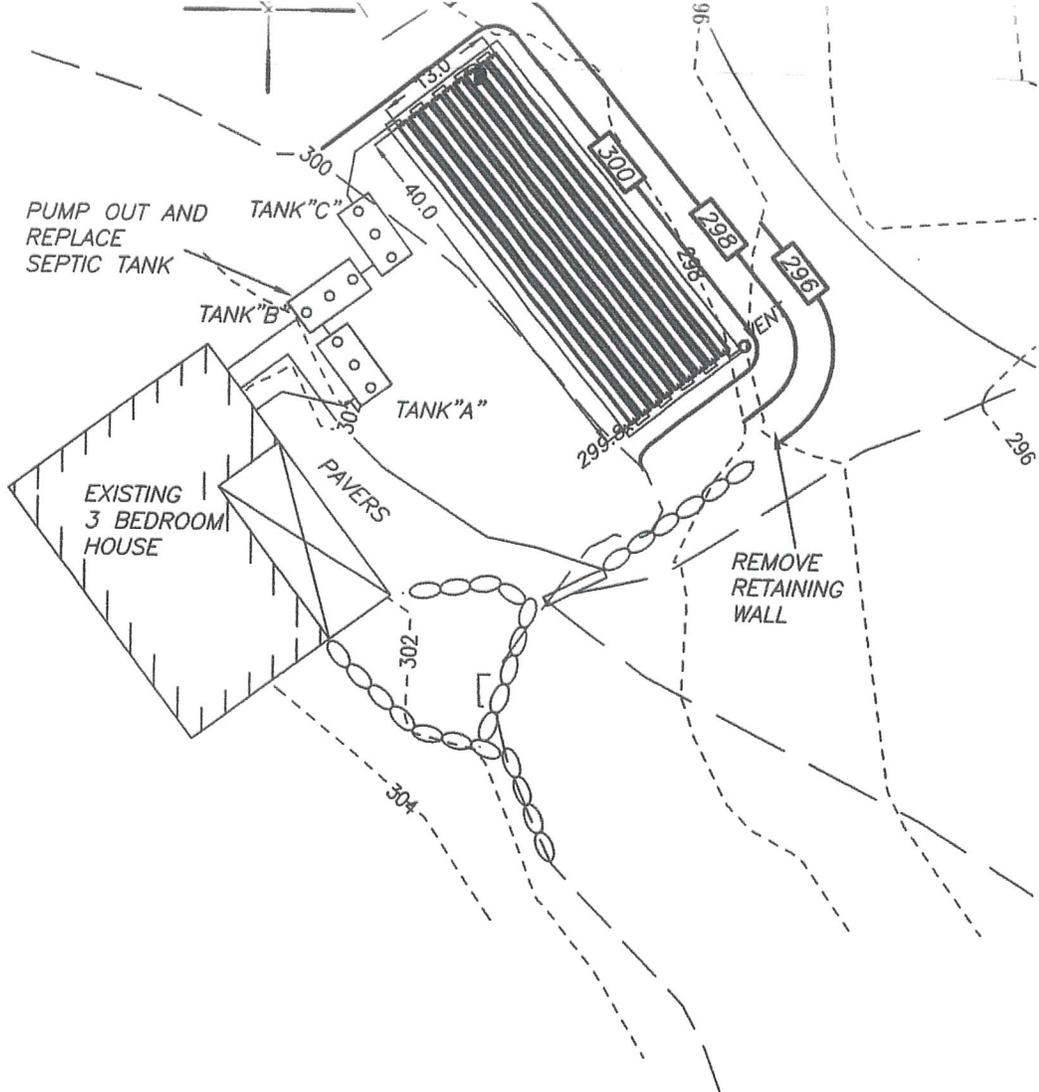

TOWN OF NEW LONDON
SELECTMEN'S OFFICE
JAN 17 2020
RECEIVED

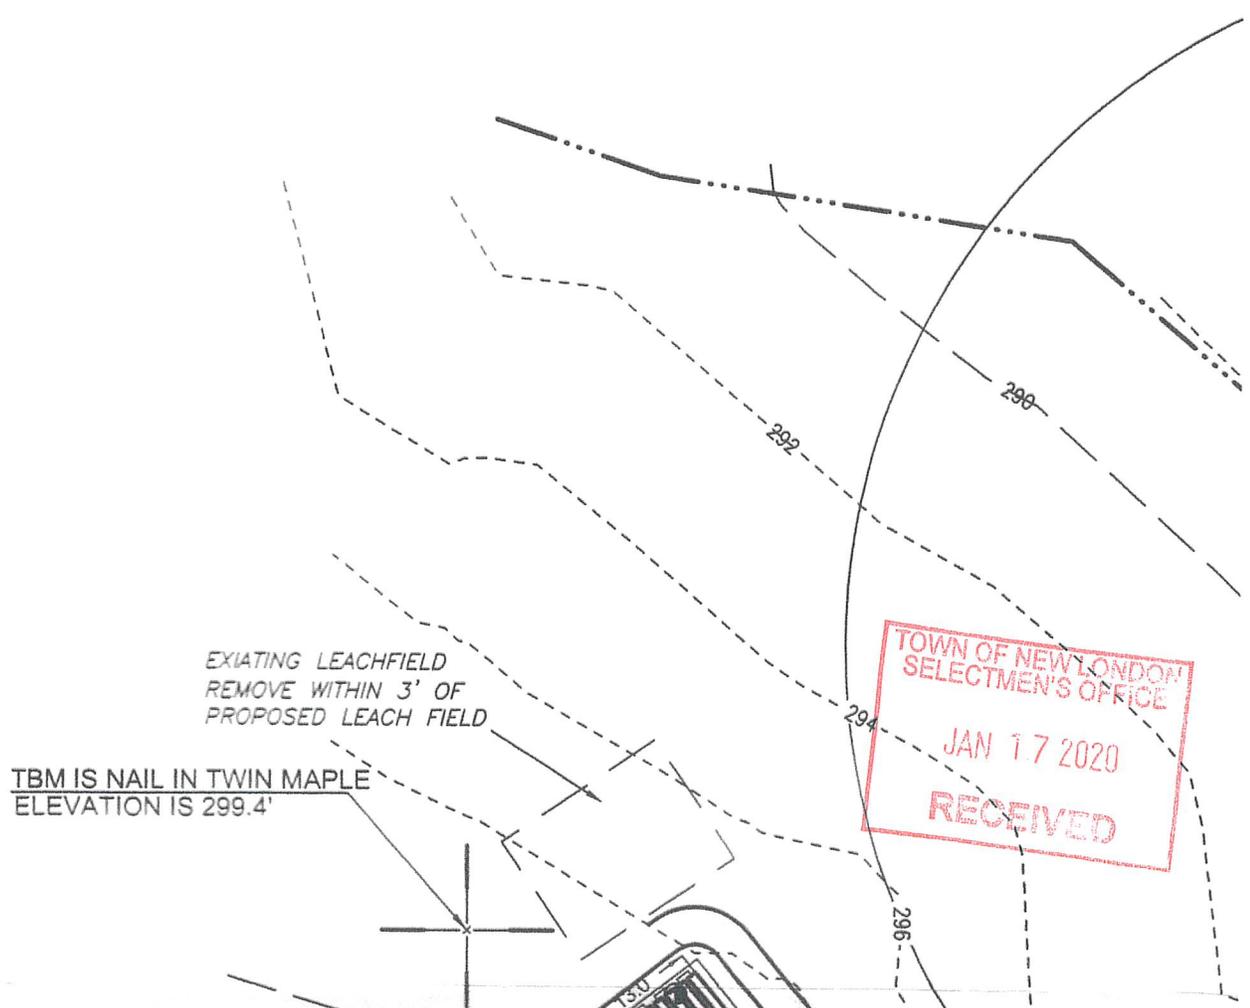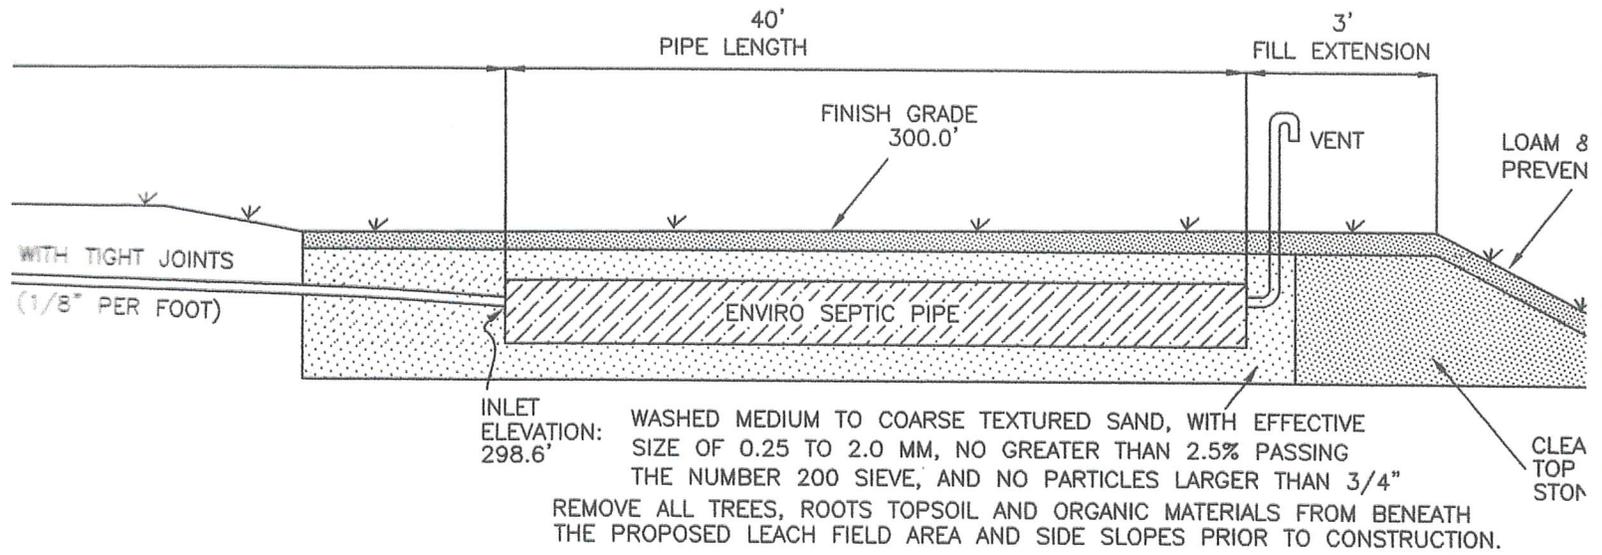

SEASONAL HIGH WATER TABLE: 62"+

ROOTS EXTEND TO: 62"+

WATER INFILTRATION OBSERVED AT: -

LEDGE OBSERVED AT: -

HARD PAN OBSERVED AT: -



PERCOLATION TEST INFORMATION:

DATE OF TEST: 9/2/19

DEPTH TEST WAS CONDUCTED: 54"

PERCOLATION RATE: 12 MINUTES PER INCH

LEGEND:

 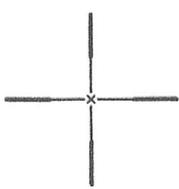	EXISTING PAVEMENT
	EXISTING GRAVEL
	EDGE OF WATER
	EDGE OF WETLANDS
	LOT LINE
	STONE WALL
	BUILDING SETBACK LINE
	PERFORATED PIPE
	SOLID PIPE
	FOUNDATION DRAIN LINE
	PRESSURIZED WATER LINE
	2' CONTOUR INTERVAL
	10' CONTOUR INTERVAL
	PROPOSED CONTOUR
	TEMPORARY BENCH MARK
	SEPTIC TANK
	WELL
	TEST PIT / PERCOLATION TEST LOCATION
	ELECTRIC UTILITY POLE

REVIEWED AND APPROVED
 IN ACCORDANCE WITH THE
 REQUIREMENTS OF THE
 NH DEPT OF ENVIRONMENTAL SERVICES
WATER DIVISION

David G. [Signature]

Date: 9/23/2019

#eCA2019092321


TOWN OF NEWTON
 SELECTMEN'S OFFICE

JAN 17 2020

RECEIVED

SEPTIC SYSTEM PROFILE

NOT TO SCALE

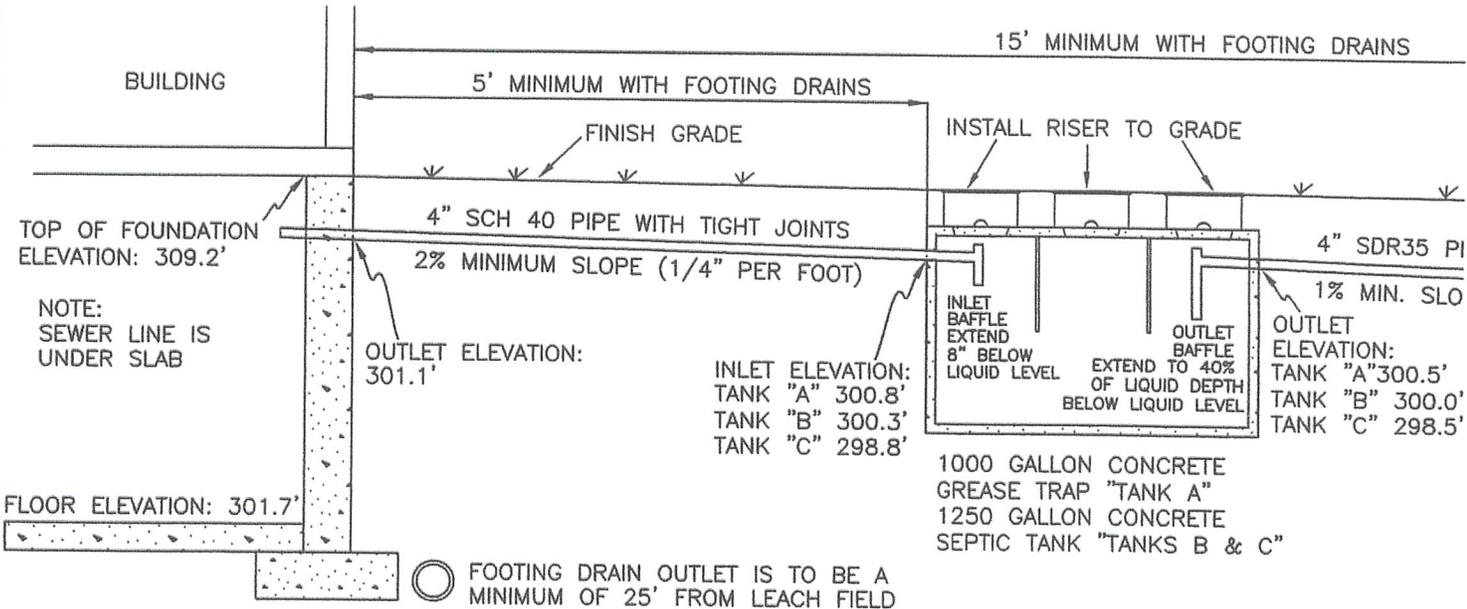

MAINTENANCE NOTES:

1. THIS SEPTIC SYSTEM IS NOT DESIGNED TO BE DRIVEN OVER.
2. PUMP SEPTIC TANK WHEN THICKNESS OF SLUDGE AND SURFACE SCUM EQUAL 1/3 OF THE TANK DEPTH, OR AT A MINIMUM OF EVERY THREE YEARS, VERIFY BAFFLE INTEGRITY AT THAT TIME.
3. REFER TO NH D.E.S. CODE OF ADMINISTRATIVE RULES CHAPTER Env-Wq 1000, ENVIRO SEPTIC DESIGN MANUAL OR CONTACT DESIGNER FOR SEPTIC SYSTEM RELATED INQUIRIES.

TEST PIT INFORMATION:

DATE OF TEST PIT: 9/2/19

DEPTH	COLOR	TEXTURE	STRUCTURE CONSISTENCE	NOTES
13"	10YR 3/3	SANDY LOAM	GRANULAR FRIABLE	
26"	5Y 5/3	LOAMY SAND	SINGLE GRAIN LOOSE	FILL
42"	10YR 3/3	SANDY LOAM	GRANULAR FRIABLE	
54"	10YR 3/3	SANDY LOAM	GRANULAR FRIABLE	
62"	2.5Y 6/8	SANDY LOAM	GRANULAR FRIABLE	

TOWN OF NEW LONDON
 SELECTMEN'S OFFICE
 JAN 17 2020
 RECEIVED


SEASONAL HIGH WATER TABLE: 62"+

DATE EXTEND TO 2011


VI. GENERAL TERMS AND CONDITIONS: Applicable to all Approvals for Construction

- A. This Approval for Construction is issued to construct the ISDS as identified on Page 1 of this Approval.
- B. This Approval is valid until 9/23/2023, unless an Approval for Operation has been granted.
- C. By exercising any rights under this approval, the parties have agreed to all terms and conditions.
- D. No liability is incurred by the State of New Hampshire by reason of any approval of any Approval for Construction. Approval by the Department of Environmental Services of sewage and waste disposal systems is based on plans and specifications supplied by the Applicant.
- E. The system must be constructed in strict accordance with the approved plans and specifications.
- F. The installed system must be left uncovered and cannot be used after construction until it is inspected and has received an Approval for Operation of Individual Sewage Disposal System (ISDS) by an authorized agent of the Department.
- G. This system must be installed by an installer holding a valid permit. An owner may install the system for his/primary domicile.
- H. This Approval for Construction does not supersede any equivalent or more stringent local ordinances or regulations. State standards are minimal and must be met statewide.

WORK NUMBER: 201904982
APPROVAL NUMBER: eCA2019092321
RECEIVED DATE: September 20, 2019
TYPE OF SYSTEM: ENVIROSEPTIC
NUMBER OF BEDROOMS: 3

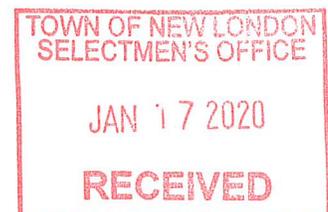

SEPTIC SYSTEM PROFILE
NOT TO SCALE

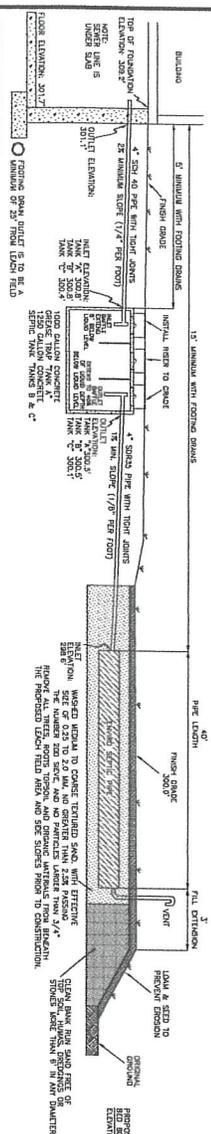

MAINTENANCE NOTES:

1. THE SEPTIC SYSTEM IS NOT DESIGNED TO BE SERVED OVER.
2. FROM SEPTIC TANK WITH THICKNESS OF SOLIDS AND SURFACE FILM, THE TANK SHALL BE CLEANED AT LEAST ONCE PER YEAR.
3. RETURN TO THE D.E.A. OFFICE OF ADMINISTRATIVE SERVICES FOR CONDUCT DESIGNER FOR SEPTIC SYSTEM RELATED ISSUES.

TEST PIT INFORMATION:
DATE OF TEST: 8/21/19

DEPTH	SOIL TYPE	PERMEABILITY
1'-3"	SANDY SILT	LOW
3'-6"	SANDY SILT	LOW
6'-9"	SANDY SILT	LOW
9'-12"	SANDY SILT	LOW
972'-975"	SANDY SILT	LOW
975'-978"	SANDY SILT	

House total area 2.761ft2 (30% = 868.3 ft2)

Total area for bakery 736 ft2


Lot total area 6.7 acres




Disposal Containers



Outdoor Lights

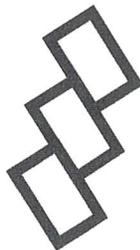


Parking

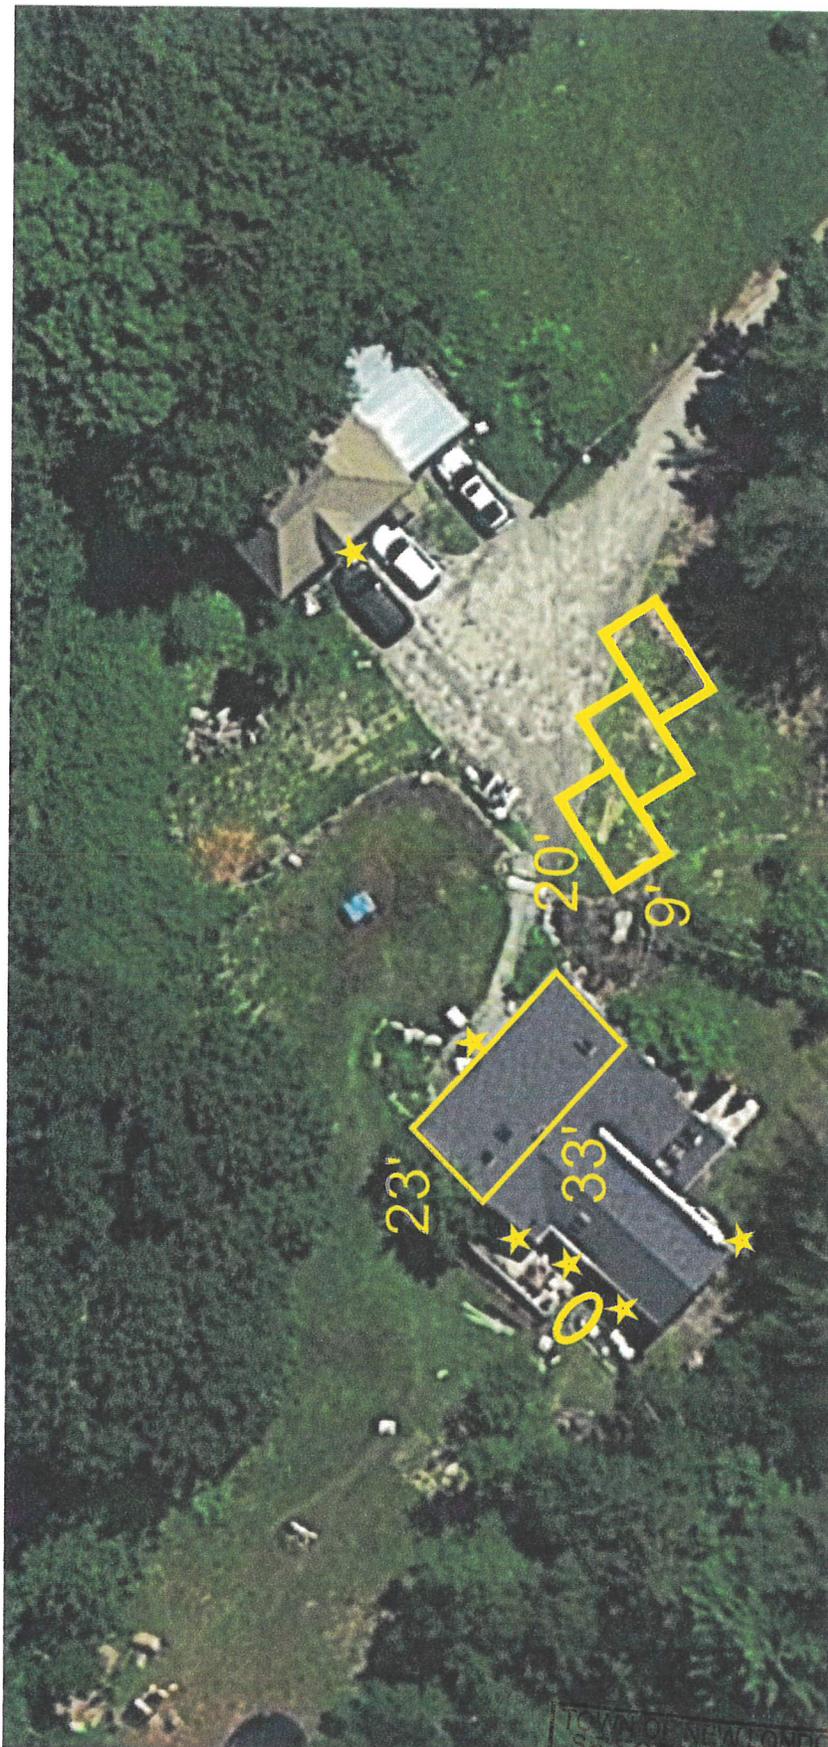


TOWN OF NEW LONDON
SELECTMEN'S OFFICE
JAN 17 2020
RECEIVED

Distance Abutters:

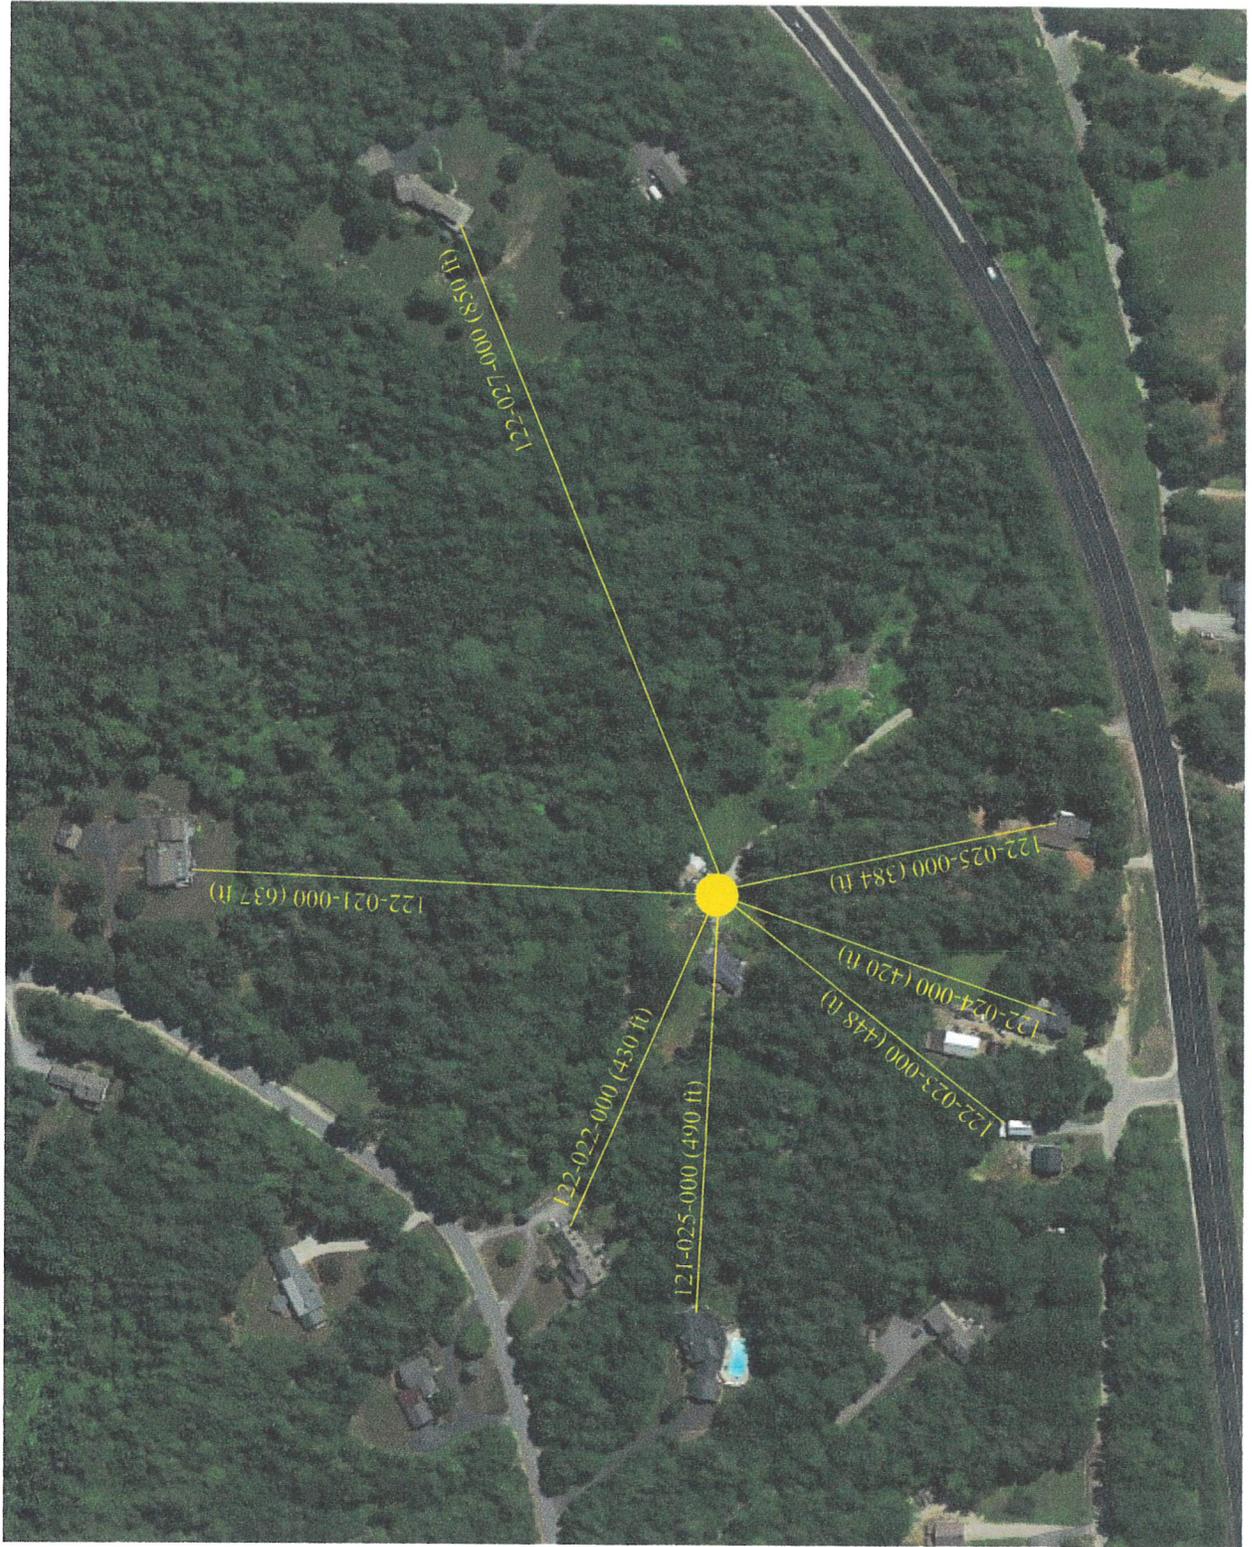

TOWN OF NEW LONDON
SELECTMEN'S OFFICE
JAN 17 2020
RECEIVED

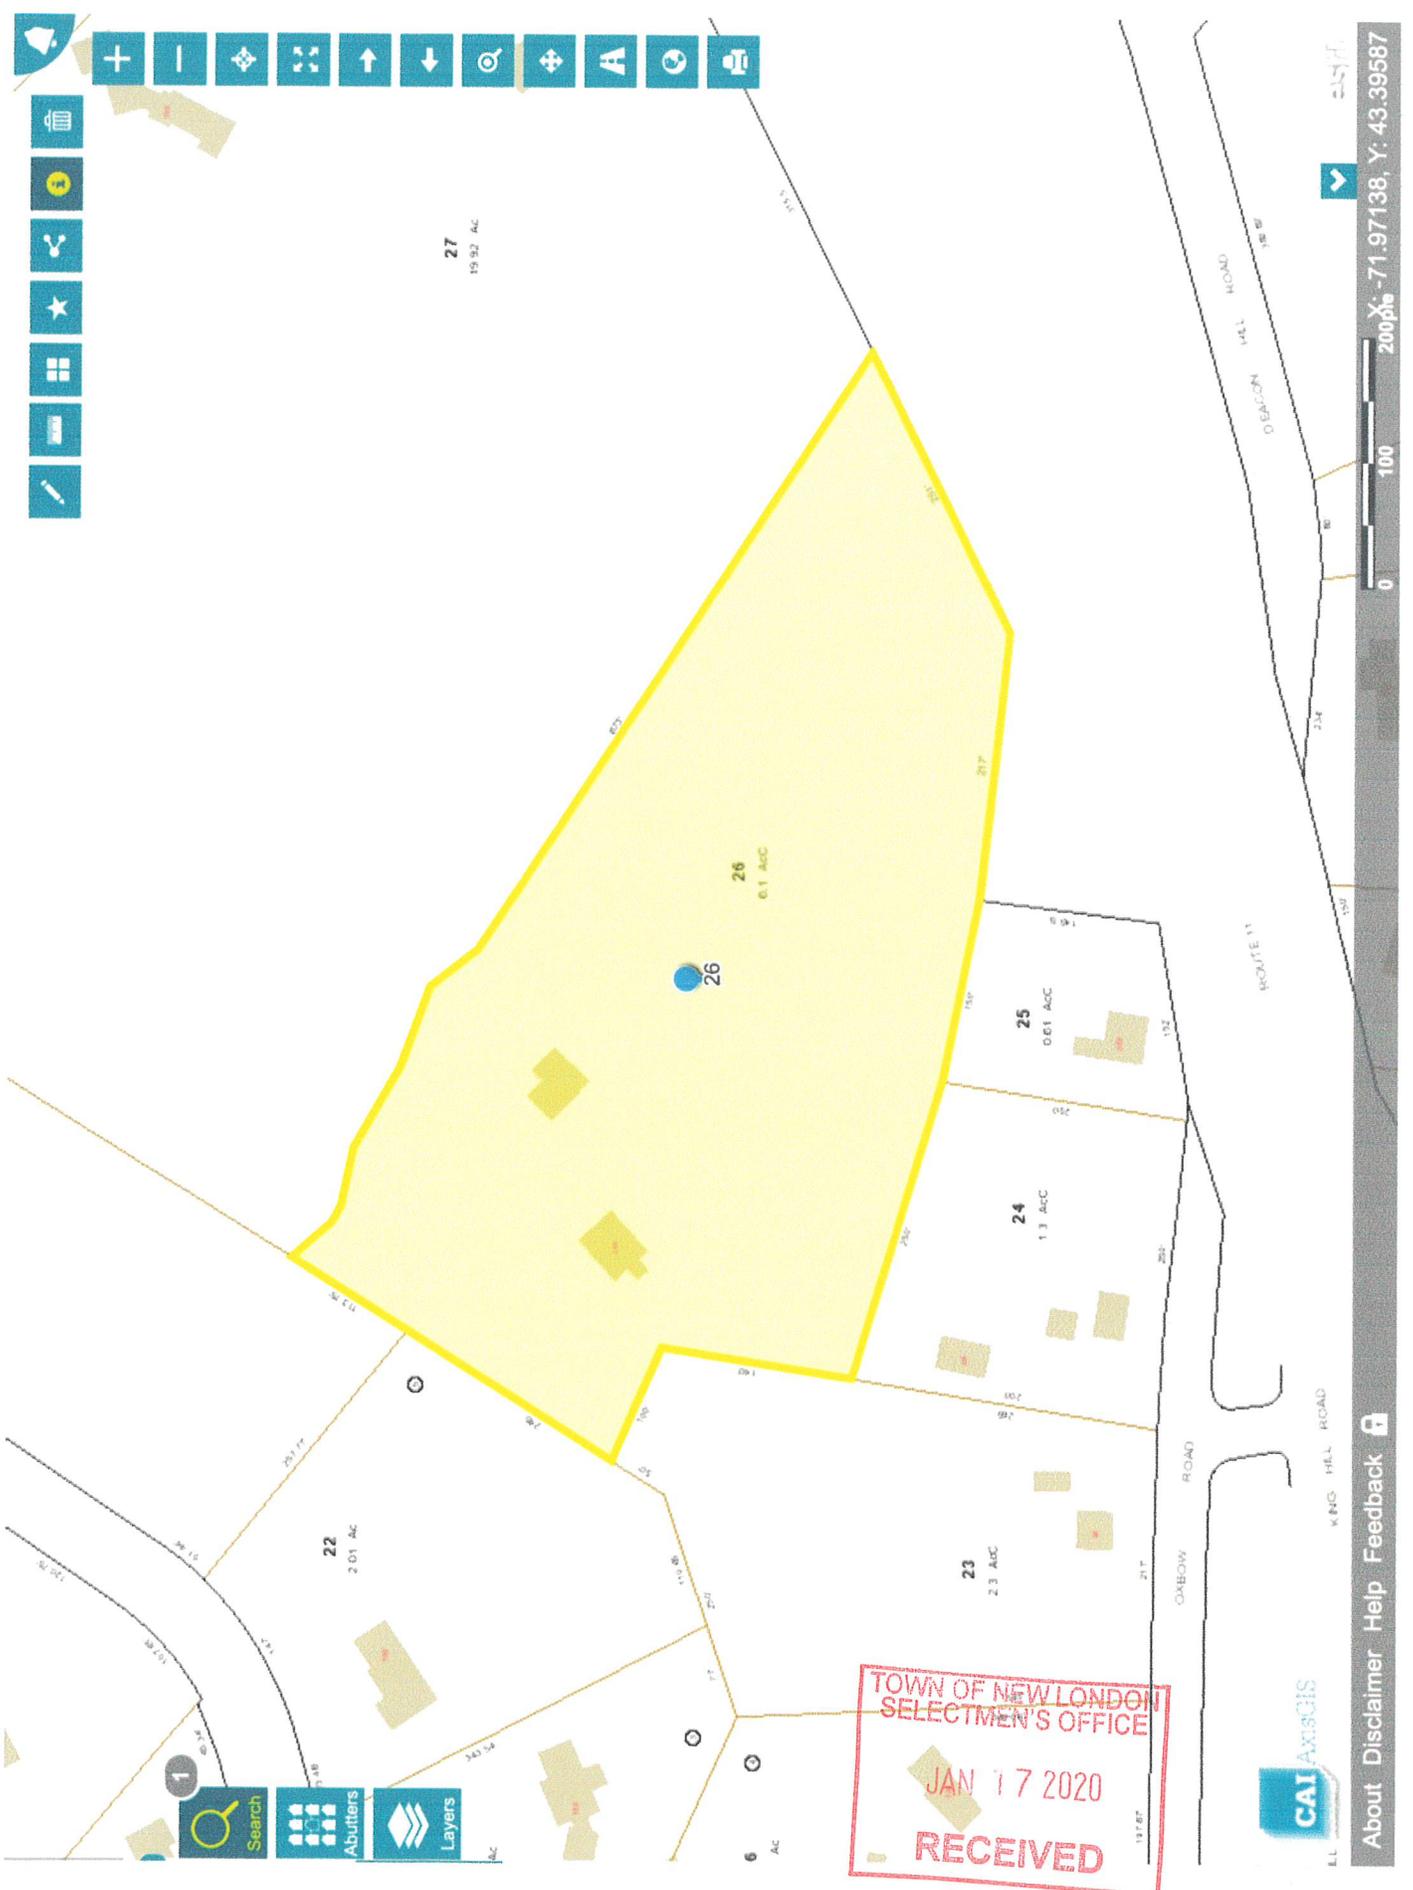

TOWN OF NEW LONDON
 SELECTMEN'S OFFICE
 JAN 17 2020
 RECEIVED



Sign:



TOWN OF NEW LONDON
SELECTMEN'S OFFICE
JAN 17 2020
RECEIVED

NELSON ANALYTICAL LAB

490 East Industrial Park Drive
Manchester, NH 03109
www.nelsonanalytical.com
(603)622-0200

RP190325033

NH ELAP Accreditation #NH1005
Maine State Certification #NH01005
Vermont State Certification # VT1005
Maine Radon Certification # ME17500

Report of Analysis

Customer: Absolute Water Systems
Client Sample ID: Absolute Water Systems
Laboratory ID: 119032065.01
Sample Matrix : Drilled Well Water
Sample Location: 266 King Hill Road, New London, NH

Date Collected: 03/22/2019 10:30 AM
Collected By : AWS
Date Received : 03/22/2019 01:08 PM
Temperature Rec'd °C: #17

Parameters	Results	Acceptable Level	Units	Date Analyzed	Test Method	Test Type	Test Remarks
Radon	<250	See Note	pCi/L	03/22/2019 20:47	SM 7500	N/A	No EPA Limit

RADON NOTE: There is currently no legal or regulatory limit for radon in water. The EPA has a proposed limit of 4000 pCi/L. Maine and Vermont have recommended limits of 4000 pCi/L, and Massachusetts 10,000 pCi/L. New Hampshire DES recommends treatment for levels above 10,000 pCi/L, or above 2000 pCi/L if Radon in Air levels exceed 4 pCi/L. More information can be found at www.epa.gov/radon.

Test Types: EPA Primary: Regulated by the EPA as a health related parameter
EPA Secondary: Aesthetic parameter - not regarded as a health concern

Respectfully Submitted



Andrew Nelson, Laboratory Director



Notes: mg/l=ppm; ug/l=ppb; "<" denotes "less than". ND= Non-detected. This report of analysis may not be modified in any way, or reproduced except in full, without written approval from Nelson Analytical, LLC. Results reported above relate only to samples as submitted, unless specifically noted otherwise. Customer Supplied information is the sample location, date, time, sampler and tests requested. Nelson Analytical, LLC is currently accredited by the New Hampshire Environmental Lab Accreditation Program, the Vermont Laboratory Accreditation Program, and the Maine Laboratory Certification Program. For a list of current accredited tests, please visit the websites listed below. Sampling performed by the lab is according to the lab document "Water Sampling Instructions". EPA standards list pH & Chlorine as field parameters and they should be tested immediately at sample collection. Samples tested for pH are analyzed beyond the hold time for the analysis. Samples will be analyzed as quickly as laboratory operations allow. Metals samples may be analyzed the same day they are received. #Sample(s) received at laboratory do not meet method specified temperature criteria. Subcontracting Information: SUB2=NH2018(EPA-ME00015); SUB3=NH1004(EPA-NH00035) SUB4=NH2073; SUB5=NH2530 SUB6=NH2124 ME IN00035 SUB 7=NH1007 SUB8=NH2136 http://des.nh.gov/organization/divisions/water/dwgb/nhelap/http://healthvermont.gov/enviro/ph_lab/PublicHealthLaboratory.aspxhttp://www.maine.gov/dhhs/mecdc/environmental-health/dwp/professionals/labCert.shtml