

Harry Snow  
Cottage Lane  
New London, NH



**PAI** PELLETTIERI ASSOCIATES, INC.  
LANDSCAPE ARCHITECTURE, CONSTRUCTION & FINE GARDENING  
10 KILBUCK MOUNTAIN ROAD - WARREN, NH 03278 - (603) 663-8673

Project: Snow Property  
Title: Planting Plan


Job No.  
Scale: 1" = 10'  
Date: 18 April '19  
Revised  
Drawn by: PAI

**PP**

Plant List					
	ID	Qty	Common Name	Latin Name	Scheduled Size
Conifers	AB	2	Balsam Fir	Abies balsamea	10-12'
	TC	13	Canadian Hemlock	Tsuga canadensis	7-8' B&B
	TON	6	Dark American Arborvitae	Thuja occidentalis 'Niara'	8-10' B&B

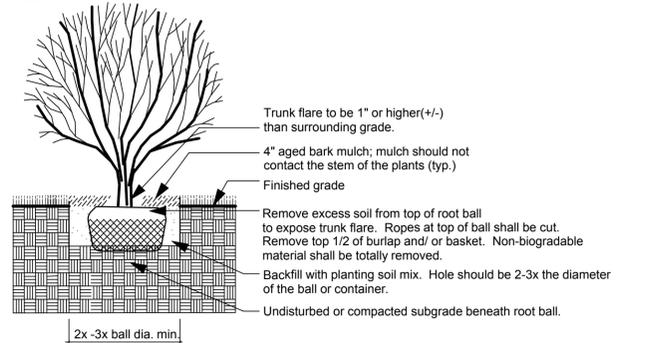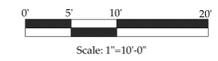

SHRUB PLANTING DETAIL - BALLED AND BURLAP / CONTAINER NTS

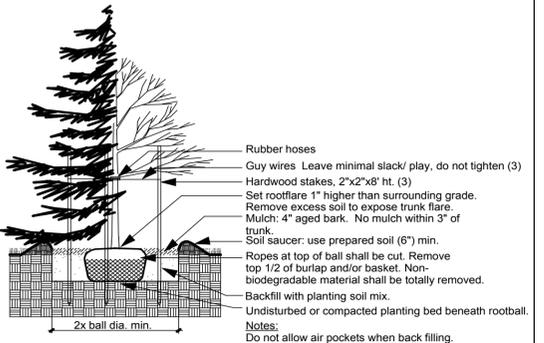

DECIDUOUS AND EVERGREEN TREE PLANTING DETAIL NTS

**LANDSCAPE NOTES:**

1. Amend all planting areas with a soil mix as necessary to ensure adequate soil depth and type for healthy plant growth.
2. Verify proposed plant locations with owner, or Landscape Architect prior to installation. Verify substitutions with Landscape Architect prior to purchasing. Landscape Architect reserves the right to reject unsatisfactory plant material at installation.
3. Plant locations shown are approximate, ultimate locations will be based on site conditions and input from Landscape Architect.
4. The landscape contractor is responsible for verifying all dimensions, materials, etc...with the owner and landscape architect prior to commencing construction.
5. All work shall conform to Federal, State, and local codes, standards and regulations. Landscape contractor shall have Dig-Safe approval # prior to excavation (1-888-dig-safe).
6. This is a non-technical drawing. It is only intended to provide guidance on landscape material selections and layout. The landscape contractor and site contractor are responsible for all technical aspects (grading, drainage, utilities etc...).
7. Landscape contractor shall maintain and provide a one year guarantee on all new plant material. After the 1 year period, the owner is responsible for maintaining all new plantings.
8. All plant material to conform to American Nurserymen standards and shall be free of disease and shall have healthy, well-developed root systems.
9. Base information provided by Pennyroyal Hill Land Surveying And Forestry of Croydon, NH.
10. Mulch rings, out to the dripline of the plant shall be installed for each new tree or shrub using 3"-4" of aged dark bark mulch, or shall be covered with native ground cover. (See planting details for additional information.)
11. This plan is to be used for landscape planting purposes only.