



James & Catherine Stanzler  
331 Bunker Road  
New London, NH, 03257

**PA PELLETTIERI ASSOCIATES, INC.**  
LANDSCAPE ARCHITECTURE, CONSTRUCTION & FINE GARDENING  
109 KENNEDY MOUNTAIN ROAD • WARREN, NH 03278 • 603.856.3878

Project  
**Stanzler Property**  
Title  
**SWQPA Proposed Conditions**

Job No.

Scale  
1" = 20'

Date  
22 Aug '16


Revised  
24 Aug '16

Drawn by  
CGG

**SP**

**Legend**

Existing Building		Existing Unaltered Area	
Existing Drive		Existing Walkway/Patio	
Silt Fence		Proposed Spa	
Temporary Impact			

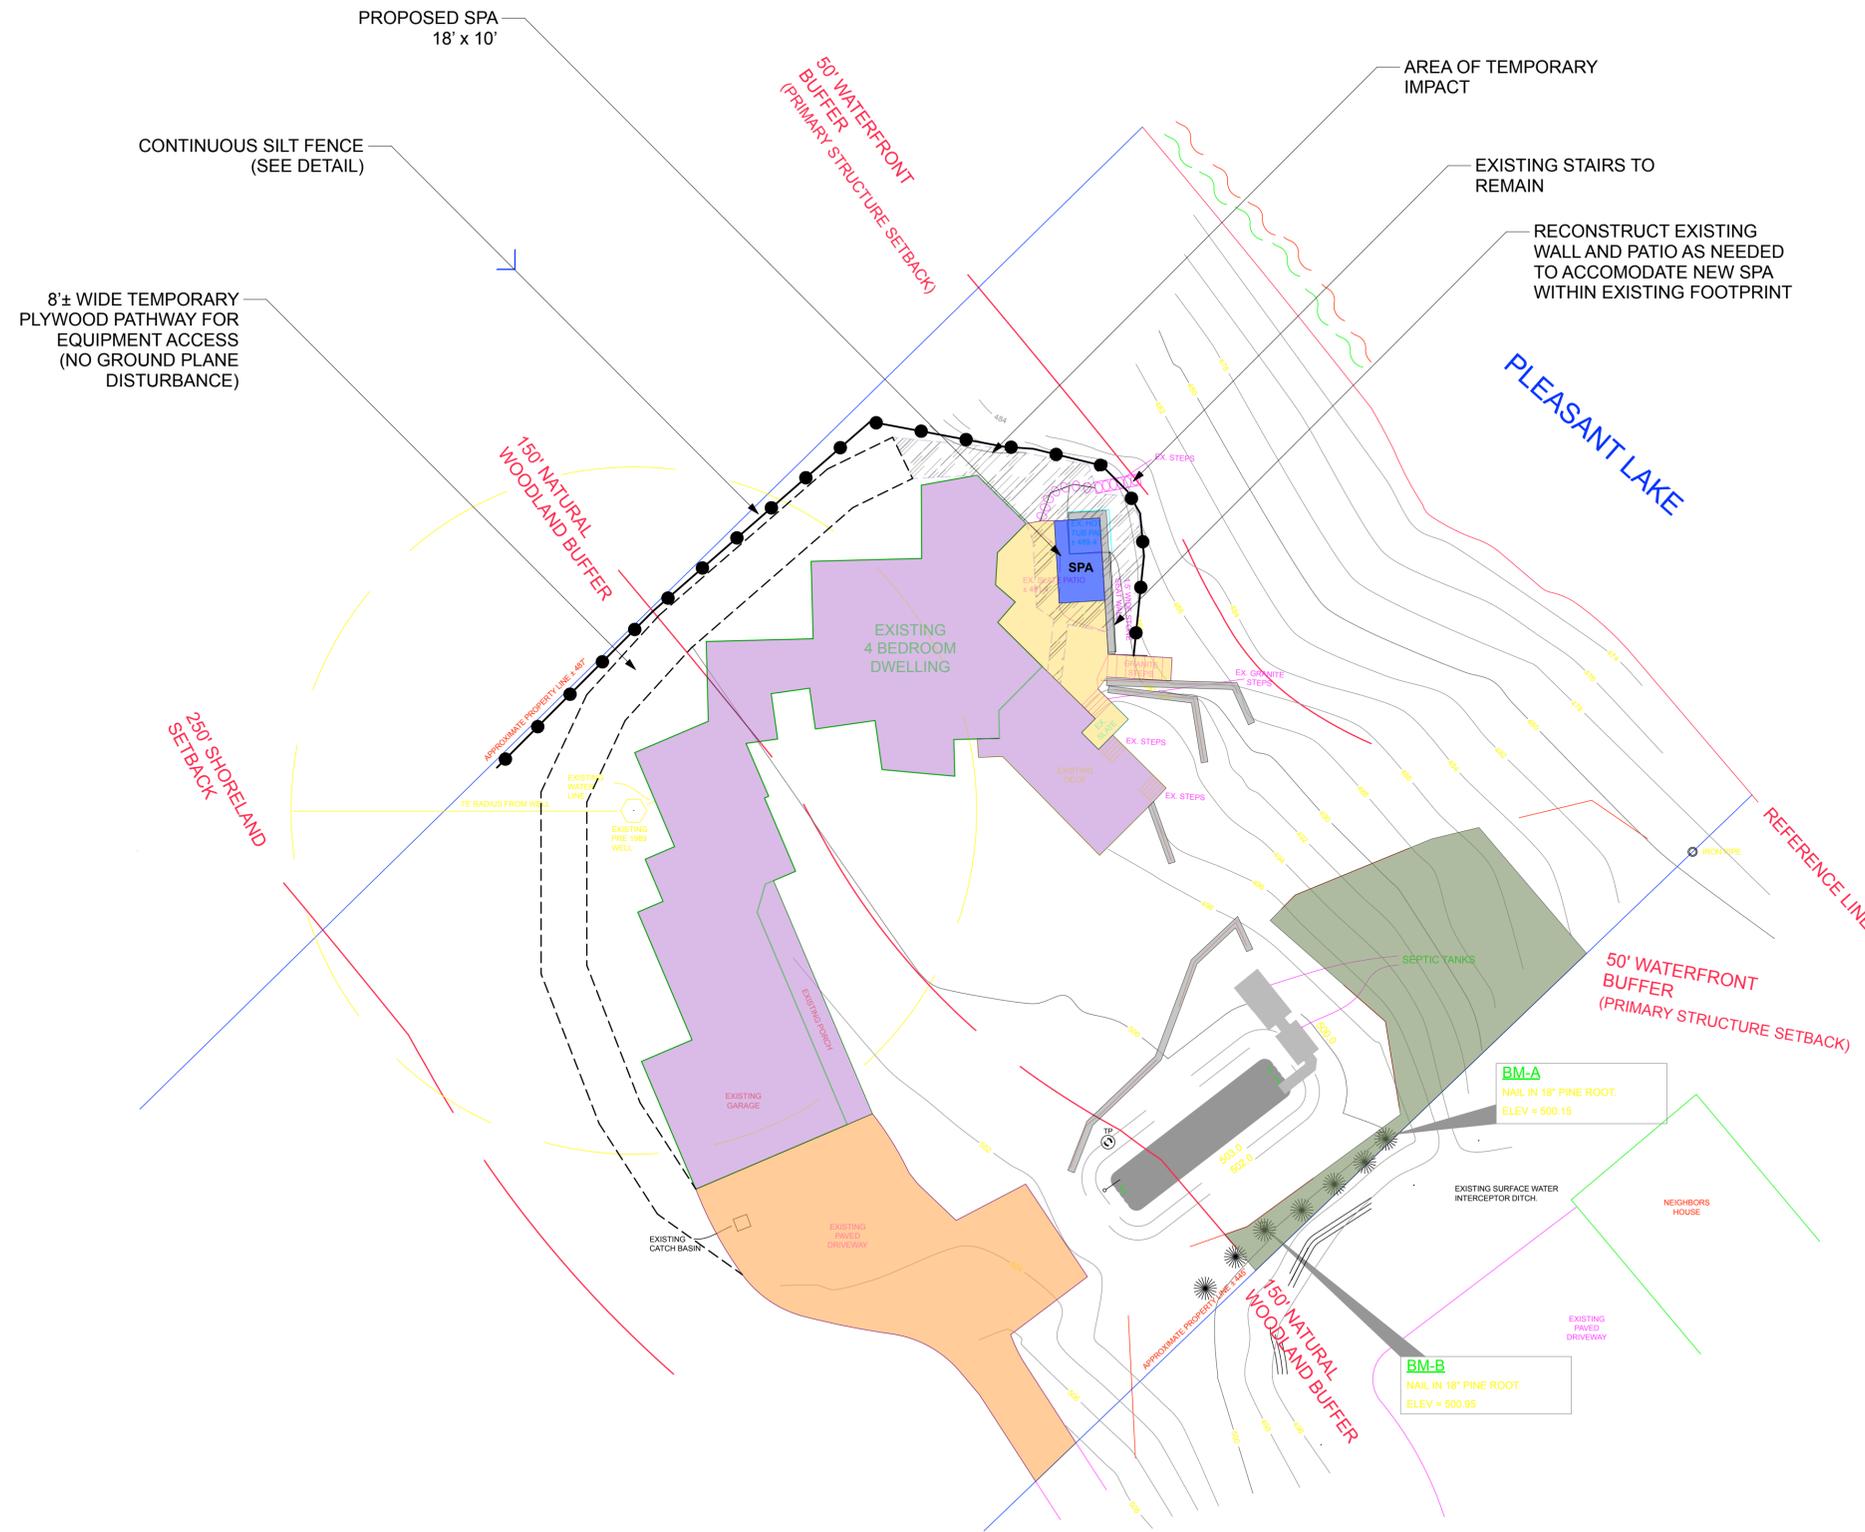

**NOTES**

- EXISTING DISTURBED AREAS TO BE REPLACED IN KIND.
- SURVEY INFORMATION BY PIERRE J. BEDARD ASSOCIATES, P.C. WILMOT, N.H
- THIS PLAN SHALL NOT BE CONSTRUED AS A COMPLETE SURVEY OF THE PROPERTY, AND HAS BEEN DEVELOPED SOLELY FOR THE PURPOSE OF THE PBN. FURTHER SURVEY WORK MAY BE NEEDED FOR FUTURE WORK WITHIN THE 250' SHORELAND SETBACK.

