


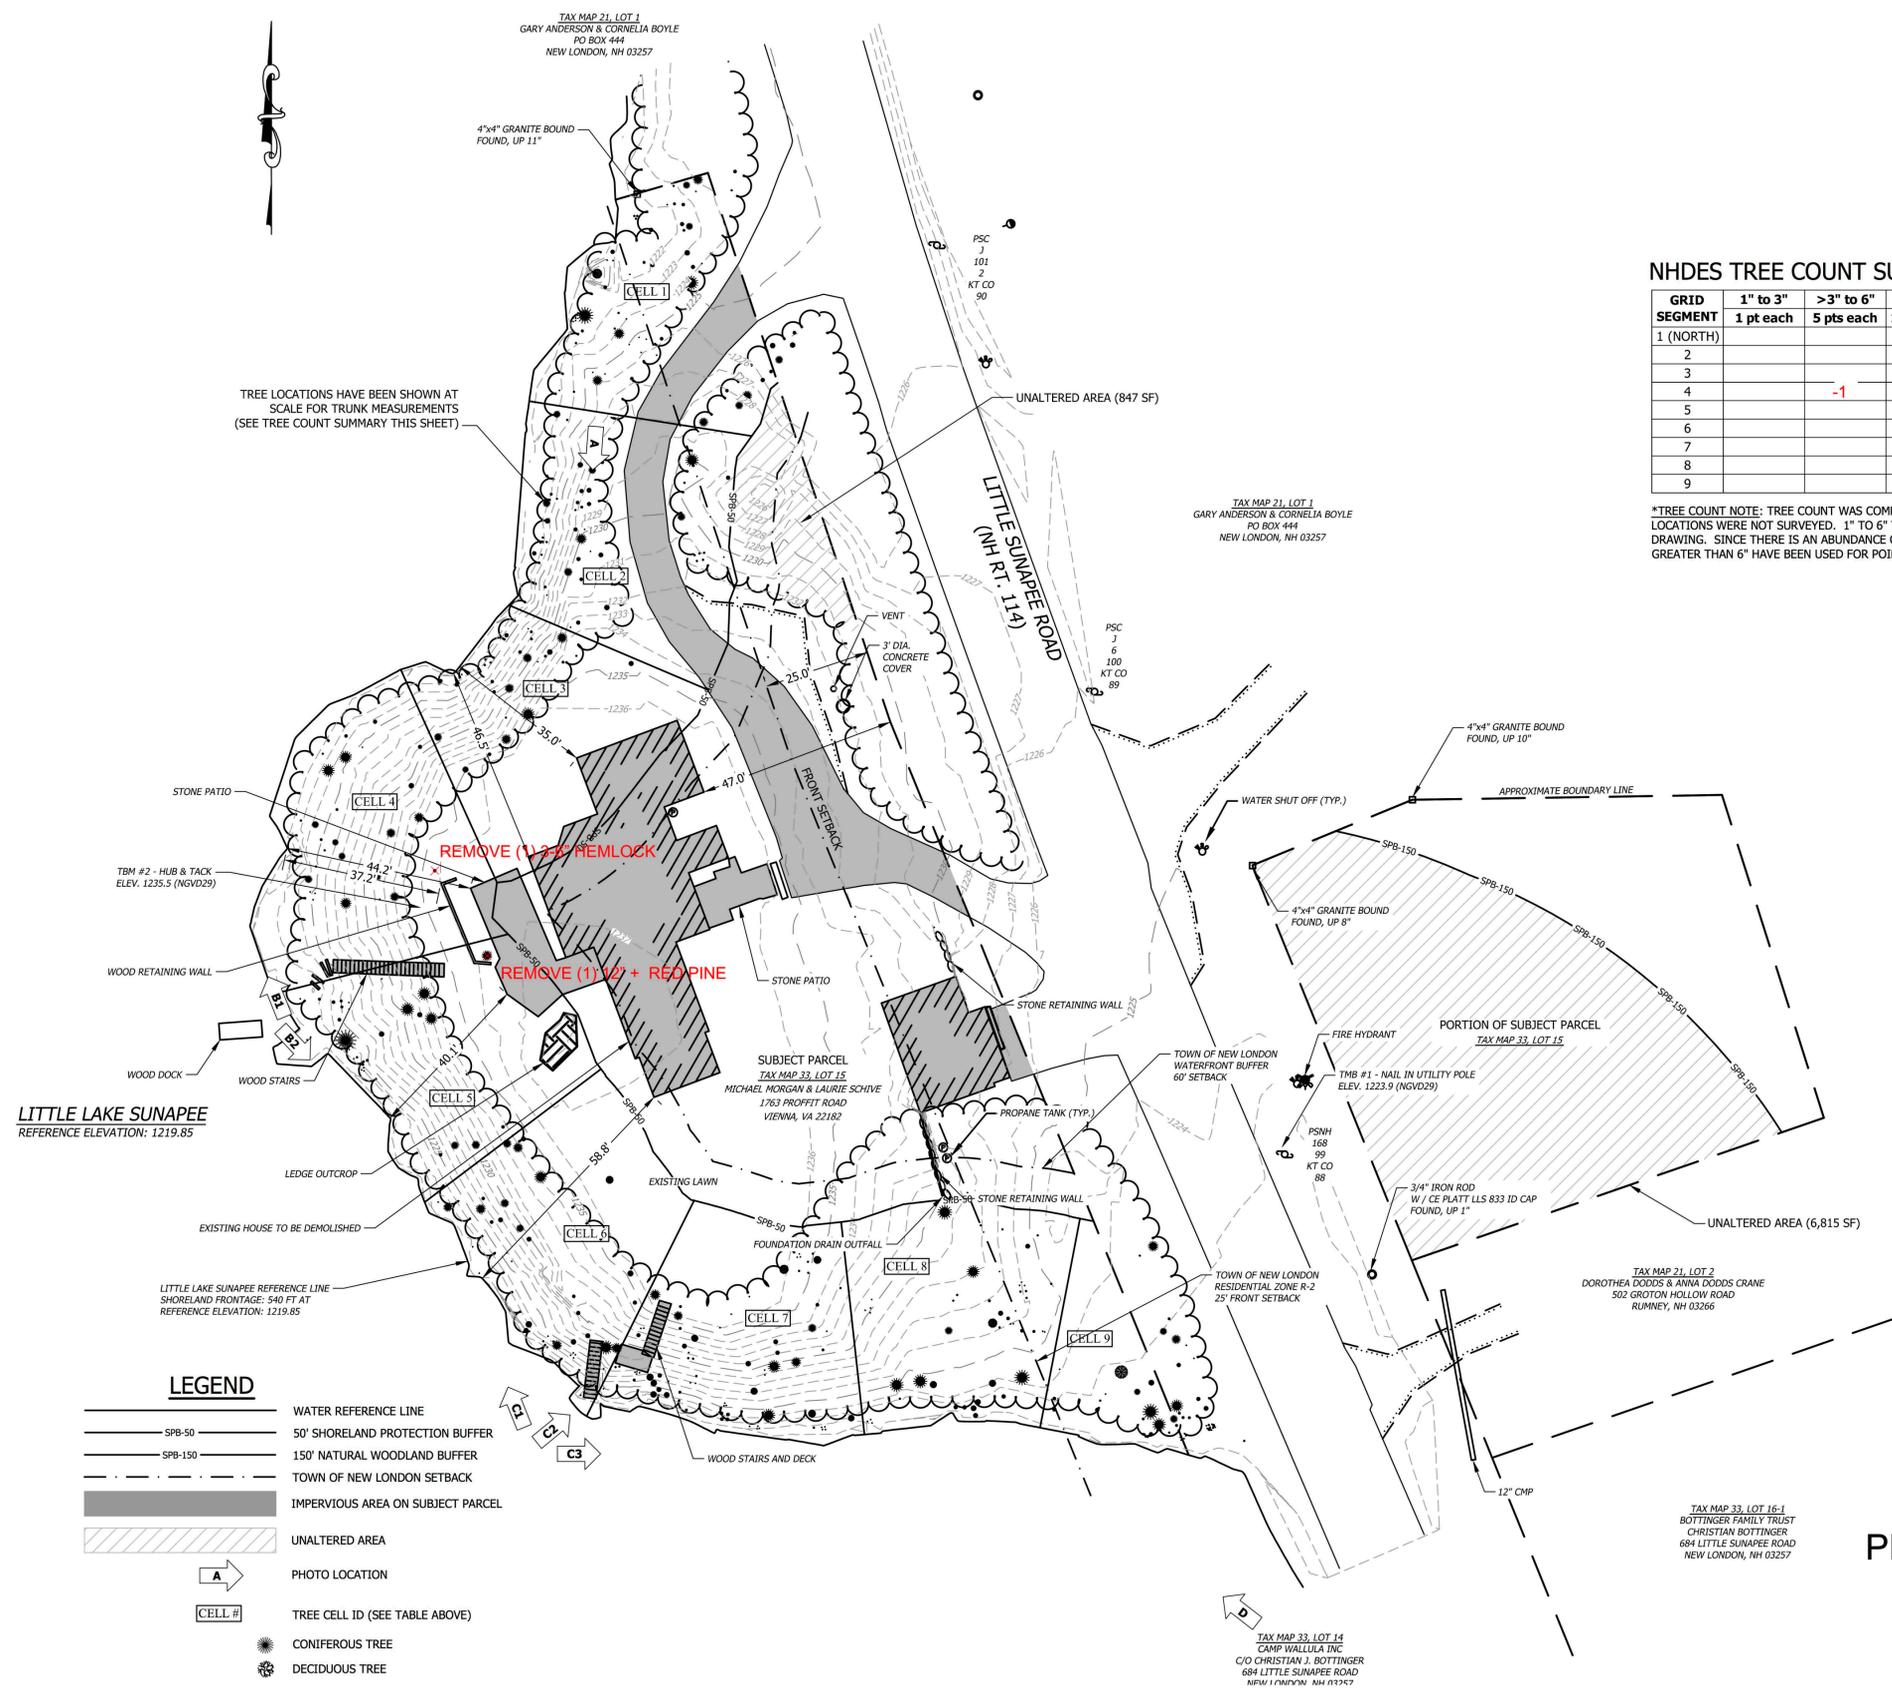

TAX MAP 21, LOT 1
GARY ANDERSON & CORNELIA BOYLE
PO BOX 444
NEW LONDON, NH 03257

TREE LOCATIONS HAVE BEEN SHOWN AT
SCALE FOR TRUNK MEASUREMENTS
(SEE TREE COUNT SUMMARY THIS SHEET)



NHDES TREE COUNT SUMMARY*

GRID SEGMENT	1" to 3" 1 pt each	>3" to 6" 5 pts each	>6" to 12" 10 pts each	>12" 15 pts each	POINT TOTALS	POINTS REQUIRED
1 (NORTH)			4	8	160	50
2			9	2	120	50
3			4	5	115	50
4		-1	8	4	140	50
5			2	4	80	95
6			8	5	155	50
7			13	4	190	50
8			6	5	135	50
9			3	3	75	25

*TREE COUNT NOTE: TREE COUNT WAS COMPLETED THROUGH ON SITE INVESTIGATION. TREE LOCATIONS WERE NOT SURVEYED. 1" TO 6" TREES WERE COUNTED AND ARE SHOWN ON THE DRAWING. SINCE THERE IS AN ABUNDANCE OF TREES IN THE WATERFRONT BUFFER, ONLY TREES GREATER THAN 6" HAVE BEEN USED FOR POINT TOTALS IN EACH CELL.

NEW LONDON TREE COUNT SUMMARY*

GRID SEGMENT	1" to 6" 1 pt each	>6" to 12" 5 pts each	>12" 10 pts each	POINT TOTALS	POINTS REQUIRED	
1 (NORTH)			4	8	100	50
2			9	2	65	50
3			4	5	70	50
4	-1		8	4	80	50
5			2	4	50	60
6			8	5	90	50
7			13	4	105	50
8			6	5	80	50
9			3	3	45	25

LEGEND

- WATER REFERENCE LINE
- 50' SHORELAND PROTECTION BUFFER
- 150' NATURAL WOODLAND BUFFER
- TOWN OF NEW LONDON SETBACK
- IMPERVIOUS AREA ON SUBJECT PARCEL
- UNALTERED AREA
- PHOTO LOCATION
- TREE CELL ID (SEE TABLE ABOVE)
- CONIFEROUS TREE
- DECIDUOUS TREE

**PROPOSED WATERFRONT BUFFER TREE REMOVAL PLAN
FOR 721 LITTLE SUNAPEE ROAD**

MAP/LOT 033-015-000
PREPARED BY BONIN ARCHITECTS
JUNE 2016

TAX MAP 33, LOT 14
CAMP WALLULA INC
C/O CHRISTIAN J. BOTTINGER
684 LITTLE SUNAPEE ROAD
NEW LONDON, NH 03257

TAX MAP 21, LOT 2
DOROTHEA DODDS & ANNA DODDS CRANE
512 CRITON HOLLOW ROAD
RUMNEY, NH 03266