

LEGEND

- REBAR OR PIPE FOUND (SEE PLAN FOR DESCRIPTION)
- PROPERTY BOUNDARY
- - - - - ABUTTING PROPERTY BOUNDARY



n/f
ERIC & AMY BERG
PO BOX 4272
WILMINGTON, DE 19807
TAX MAP 106 LOT 5


1 1/2" IRON PIPE FOUND
BENT OVER
BASE HELD
ON LINE 2.08'
FROM CORNER

1 1/2" IRON PIPE FOUND

DOYLE INVESTMENT TRUST
JOHN J & MARY D DOYLE, TRUSTEES
533 FOREST ACRES ROAD
NEW LONDON, NH 03257
TAX MAP 106 LOT 4

n/f
D MORGAN DAVIS REVOCABLE LIVING TRUST
VICTORIA SIMEK, TRUSTEE
270 FARMCLIFF DRIVE
GLASTONBURY, CT 06033
TAX MAP 106 LOT 7

MESSER POND
PROPERTY LINE ALONG HIGH WATER MARK 102.8'±

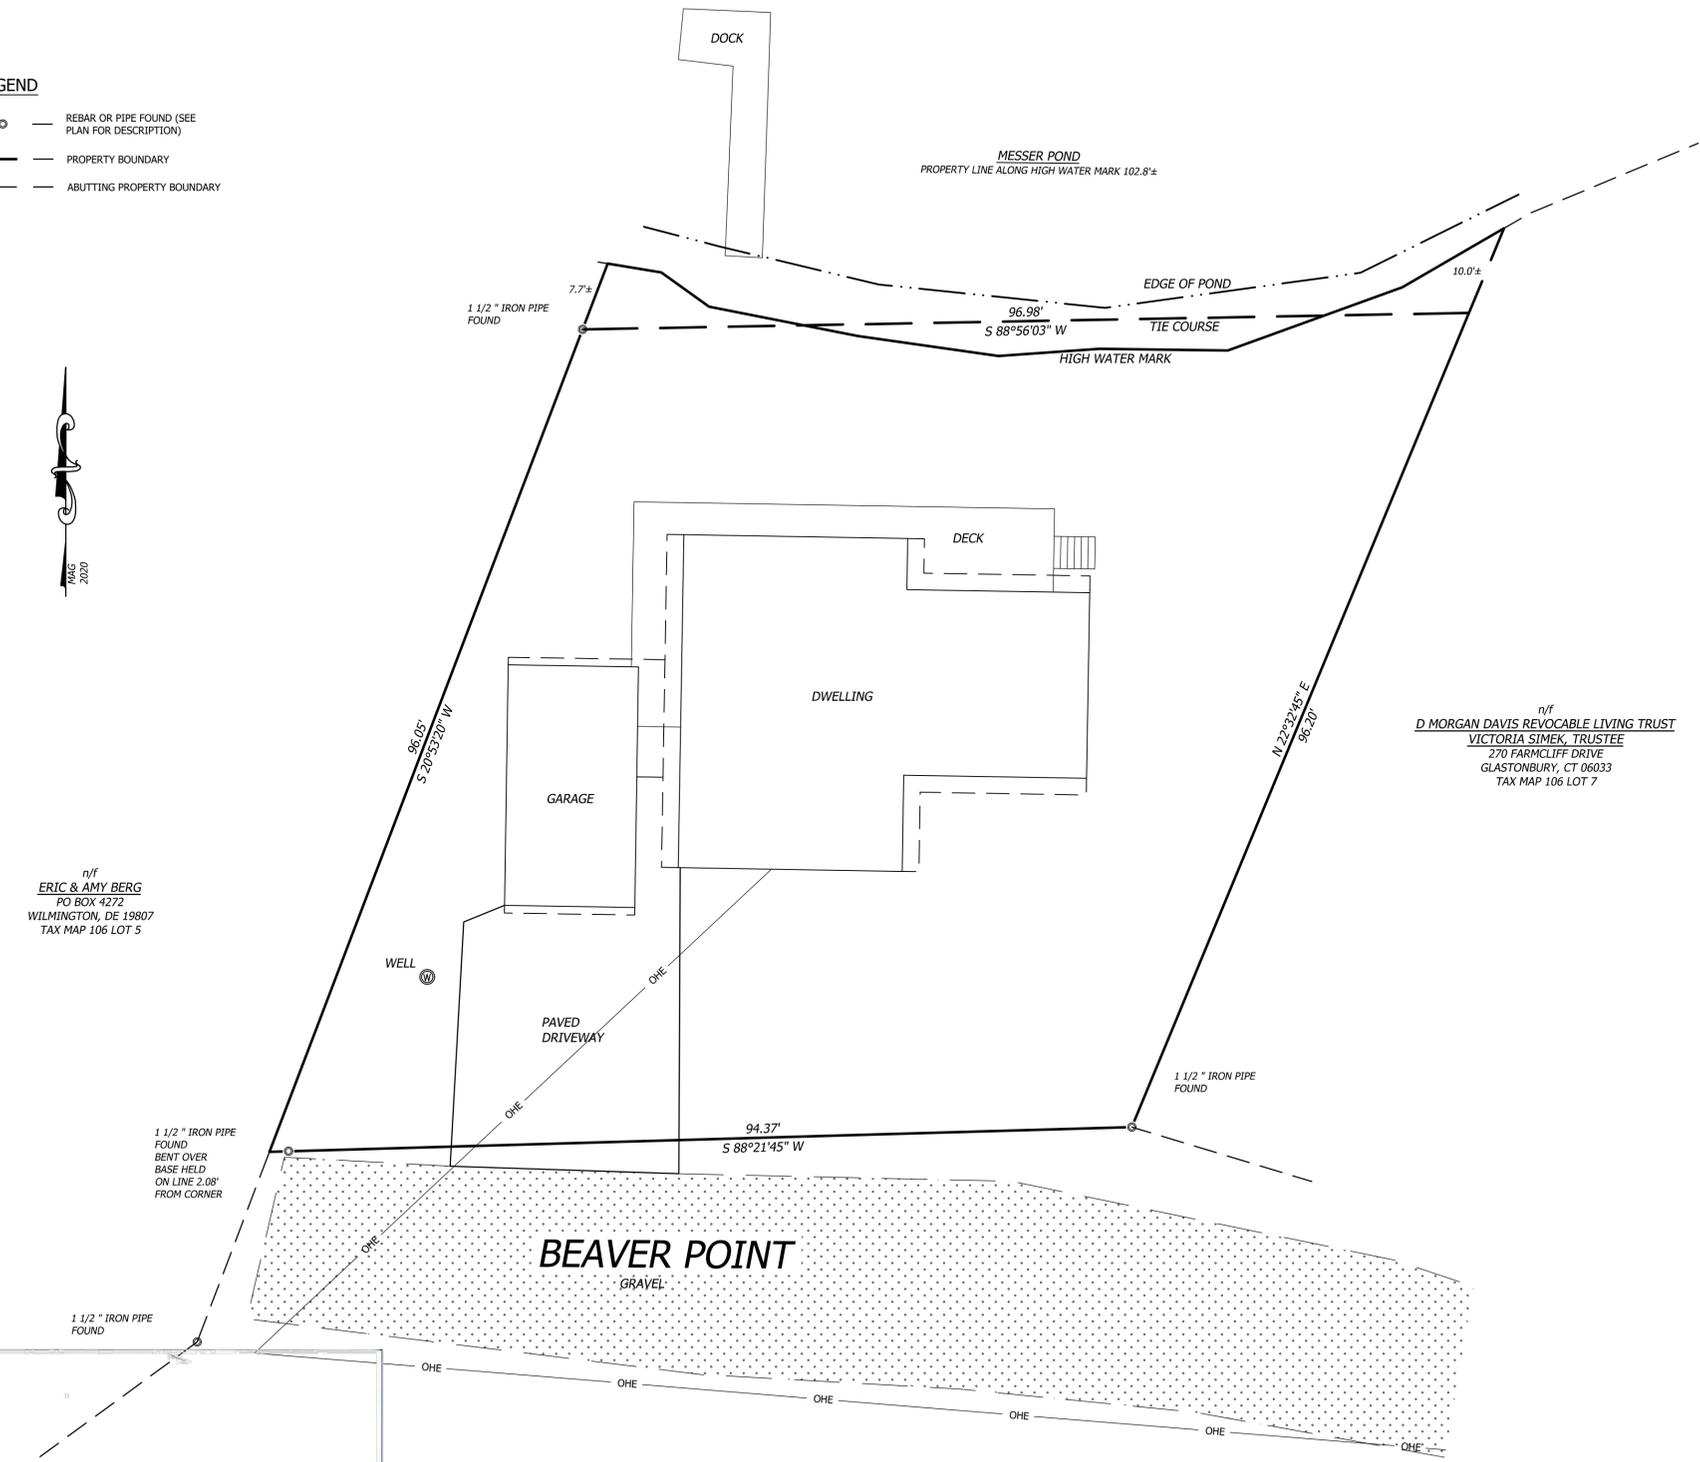

GENERAL NOTES

1. OWNER OF RECORD
TAX MAP 106 LOT
DONNA LYNN WEAVER
PO BOX 1411
NEW LONDON, NH 03257
BOOK 3567 PAGE 2070
2. DEED REFERENCES:
"WARRANTY DEED FROM JOHN PAUL WEAVER TO DONNA LYNN WEAVER," DATED JULY 27, 2017 AND RECORDED AT THE MERRIMACK COUNTY REGISTRY OF DEED IN BOOK 3567 PAGE 2070.
3. PLAN REFERENCE:
"SECTION 1, PLAN OF LOTS IN FOREST ACRES, NEW LONDON, MERRIMACK CO., NH BELONGING TO FOREST W KIMBALL & GEORGIA W KIMBALL", DATED DEC. 15, 1956, PREPARED BY H. E. JOHNSON, C.E. AND RECORDED IN THE MERRIMACK COUNTY REGISTRY OF DEEDS AS PLAN #1467.
4. THE BASIS OF BEARING IS MAGNETIC.
5. THIS PLAN IS BASED ON A FIELD SURVEY COMPLETED IN SEPTEMBER OF 2020 WITH A LEICA TS16 ROBOTIC TOTAL STATION.

I HEREBY CERTIFY THAT THIS PLAT IS THE RESULT OF AN ACTUAL FIELD SURVEY MADE ON THE GROUND AND HAS AN ERROR OF CLOSURE GREATER THAN ONE PART IN TEN THOUSAND.

Raymond T. Critch
RAYMOND T. CRITCH, LLS 858
DATE 09/25/2020



DATE OF PRINT
SEPTEMBER 28 2020
HORIZONS ENGINEERING

© 2020
horizons Engineering
All rights reserved




DONNA LYNN WEAVER

38 BEAVER POINT
TAX MAP 106 LOT 6
NEW LONDON, NH

BOUNDARY PLAN

NO.	DATE	REVISION DESCRIPTION	ENG	DWG

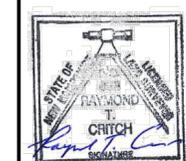

DATE:	PROJECT #:
SEPT 19, 2020	20908
SURV'D BY:	DRAWN BY:
RTC	RTC
CHECK'D BY:	ARCHIVE #:
RTC	H-__